


THIS DRAWING IS TO BE READ IN CONJUNCTION WITH ALL RELEVANT SPECIFICATIONS AND DRAWINGS ISSUED. FOR DISCREPANCIES OR OMISSIONS CONTACT MOBILE CAD SURVEYING SOLUTIONS LTD PRIOR TO WORK COMMENCING. THE CONTRACTOR IS TO CHECK AND VERIFY ALL BUILDING AND SITE DIMENSIONS AND LEVELS BEFORE WORK COMMENCES.

© COPYRIGHT MOBILE CAD SURVEYING SOLUTIONS LTD 2019

DO NOT SCALE THIS DRAWING - CHECK ALL DIMENSIONS ON SITE

NOTE:
AREAS DRAWN INDICATIVELY NOTED AND INDICATED BY GREY DASHED LINE AS LINE BELOW


LEVEL DATUM & ORIENTATION

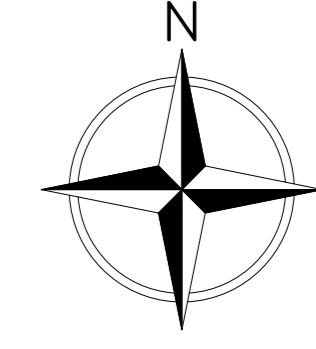

GEOGRAPHICAL ORIENTATION & NORTH POINT SHOWN ARE INDICATIVE ONLY.
ARBITRARY LEVELS CO-ORDINATED TO LOCAL STATIONS POSITIONED ON SITE DURING SURVEY.

ABBREVIATIONS & LEGEND:

LEVELS & HEIGHTS	SURVICES
CL - COVER LEVEL	BT - BRITISH TELECOMS
IL - INVERT LEVEL	CATV - CABLE TELEVISION
L - LEVEL	ER - EARTHING ROD
HT - HEIGHT	ES - ELECTRICAL SUPPLY
STN - SURVEY STATION	FR - FIRE HYDRANT
BM - BENCH MARK	GA - GAS SUPPLY
CE - CEILING	PO - POST OFFICE TELEPHONE
J - JOISTS	SV - STOP VALVE
RA - RAFTERS	TSSU - TRAFFIC LIGHT SIGNALS
E - EAVES	
FR - FLAT ROOF	DRAINAGE
F - FASCIA	DC - DRAINAGE CHIMNEY
F - FENCE	G - GULLY
UIS - UNDERSIDE OF	IAC - INSPECTION CHAMBER
R - RIDGE	MH - MANHOLE
SL - SLAB	RE - RODDIN EYE
SF - SCAFFOLD	RWP - RAIN WATER PIPE
T - TREE	UTL - UNABLE TO LIFT
THR - THRESHOLD	SWP - SOIL & VEGETATION
To - TOP OF	ST - STOP TAP
W - WALL	WH - WATER METER
HH - HEAD HEIGHT	
OH - OPENING HEIGHT	
SH - SILL HEIGHT	
	TYPICAL DRAWING SYMBOLS
	SPOT LEVEL
	FINISH HEIGHT
	SURVEY STATION
	MANHOLE / INSPECTION CHAMBER
	SURVEY HEIGHT
	WINDOW TAG
	DOOR TAG
	RADIATOR TAG
	TOPOGRAPHICAL SYMBOLS
	OVERHEAD ELECTRICAL
	OVERHEAD TELEPHONE
	FENCE LINE
	VEGETATION OUTLINE
	SINGLE GATE
	DOUBLE GATE
	TREE
	CONTOURS

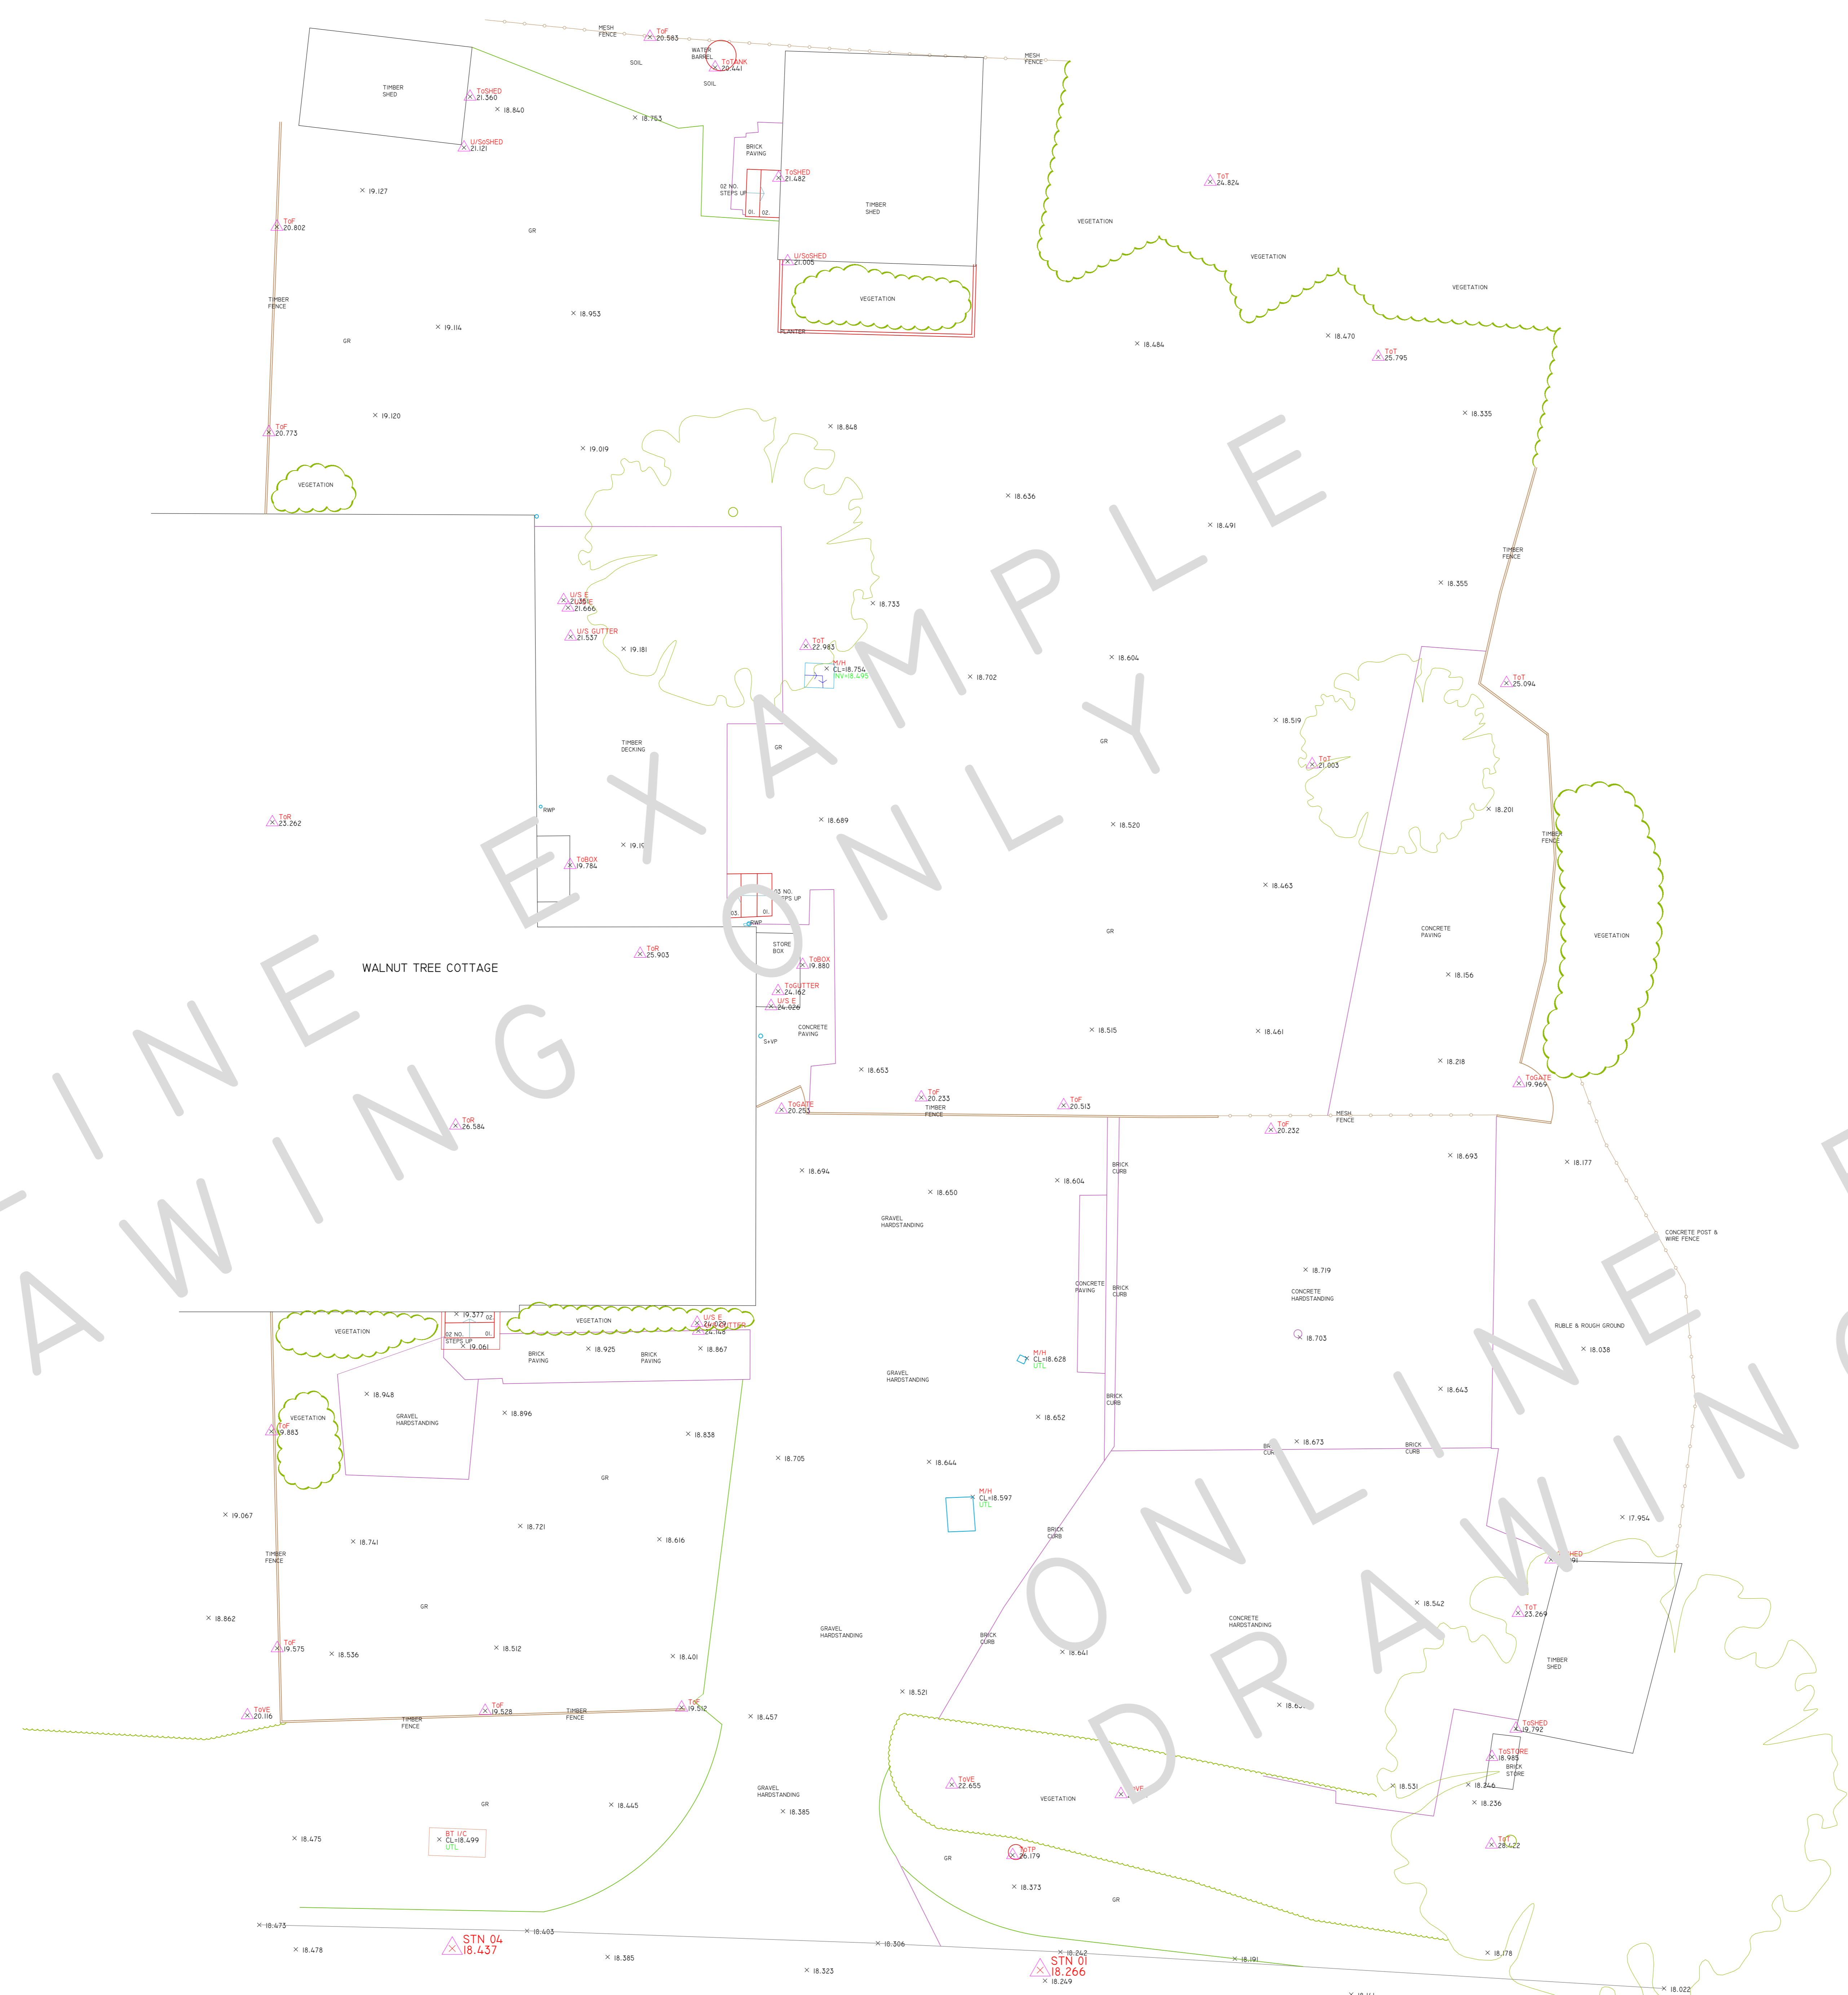

REV	DATE	AMENDMENTS

SITE PLAN
1:100 SCALE

Mobile CAD Surveying office & on site...
PROJECT: TOPOGRAPHICAL SURVEY
ADDRESS: WALNUT TREE COTTAGE

DWG NO.: 01
DWG TITLE: SITE PLAN
DWG DATE: 2019
DWG SIZE: SCALE AS SHOWN @ A0
DRAWN: LJ CHECKED: JW ISSUE: 1