


THIS DRAWING IS TO BE READ IN CONJUNCTION WITH ALL RELEVANT SPECIFICATIONS AND DRAWINGS ISSUED. FOR DISCREPANCIES OR OMISSIONS CONTACT MOBILE CAD SURVEYING SOLUTIONS LTD PRIOR TO WORK COMMENCING. THE CONTRACTOR IS TO CHECK AND VERIFY ALL BUILDING AND SITE DIMENSIONS AND LEVELS BEFORE WORK COMMENCES.

© COPYRIGHT MOBILE CAD SURVEYING SOLUTIONS LTD 2018

DO NOT SCALE THIS DRAWING - CHECK ALL DIMENSIONS ON SITE

NOTE:
AREAS DRAWN INDICATIVELY NOTED AND INDICATED BY GREY DASHED LINE AS LINE BELOW

LEVEL DATUM & ORIENTATION

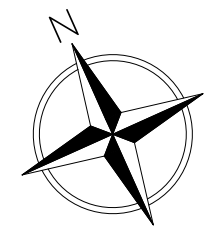


GEOGRAPHICAL ORIENTATION & NORTH POINT SHOWN ARE INDICATIVE ONLY.
ARBITRARY LEVELS CO-ORDINATED TO LOCAL STATIONS POSITIONED ON SITE DURING SURVEY.


ABBREVIATIONS & LEGEND:

LEVELS & HEIGHTS	SERVICES
CL - COVER LEVEL	BT - BRITISH TELECOMS
L - INVERT LEVEL	CATV - CABLE TELEVISION
EL - LEVEL	ER - EARTHING ROD
HT - HEIGHT	ES - ELECTRICAL SUPPLY
STN - SURVEY STATION	EH - FIRE HYDRANT
BM - BENCH	GS - GAS SUPPLY
CE - CEILING	PO - POST OFFICE TELEPHONE
J - JOISTS	SV - STOP VALVE
RA - RAFTERS	TSSU - TRAFFIC LIGHT SIGNAL
E - EAVES	
FR - FLAT ROOF	DRAINAGE
P - PARAPET	DC - DRAINAGE CHANNEL
F - FENCE	G - GULLY
LUS - UNDERSIDE OF	IC - INSPECTION CHAMBER
R - RIDGE	M - MANHOLE
SL - SLAB	RE - RIDDING EYE
SF - SOFFIT	RS - RAIN WATER PIPE
T - TREE	UTL - UNABLE TO LIFT
THR - THRESHOLD	SWP - SOIL/WATER PIPE
To - TOP OF	ST - STOP TAP
W - WALL	WH - WATER METER
H - HEAD HEIGHT	
OH - OPENING HEIGHT	TYPICAL DRAWING SYMBOLS
SH - SILL HEIGHT	
	SPOT LEVEL X 96.256
	SPOT HEIGHT TOW X 99.034
	SURVEY STATION STN 01 X 98.305, STN 02 X 98.277, STN 03 X 98.318
	MANHOLE / INSPECTION CHAMBER X CL-96.254, X CL-96.824
	SURVEY HEIGHT H=2.756
	WINDOW TAG H=2.150, H=2.150, H=2.150
	DOOR TAG H=2.000, H=2.000
	RADIATOR TAG H=2.000, H=2.000
	TOPOGRAPHICAL SYMBOLS
	OVERHEAD ELECTRICAL ---EAT---EAT---
	OVERHEAD TELEPHONE ---TEL---TEL---
	FENCE LINE ---F---F---
	VEGETATION OUTLINE ---V---V---
	SINGLE GATE ---G---
	DOUBLE GATE ---DG---
	TREE ---T---
	CONTOURS ---C---

DOVE STREET

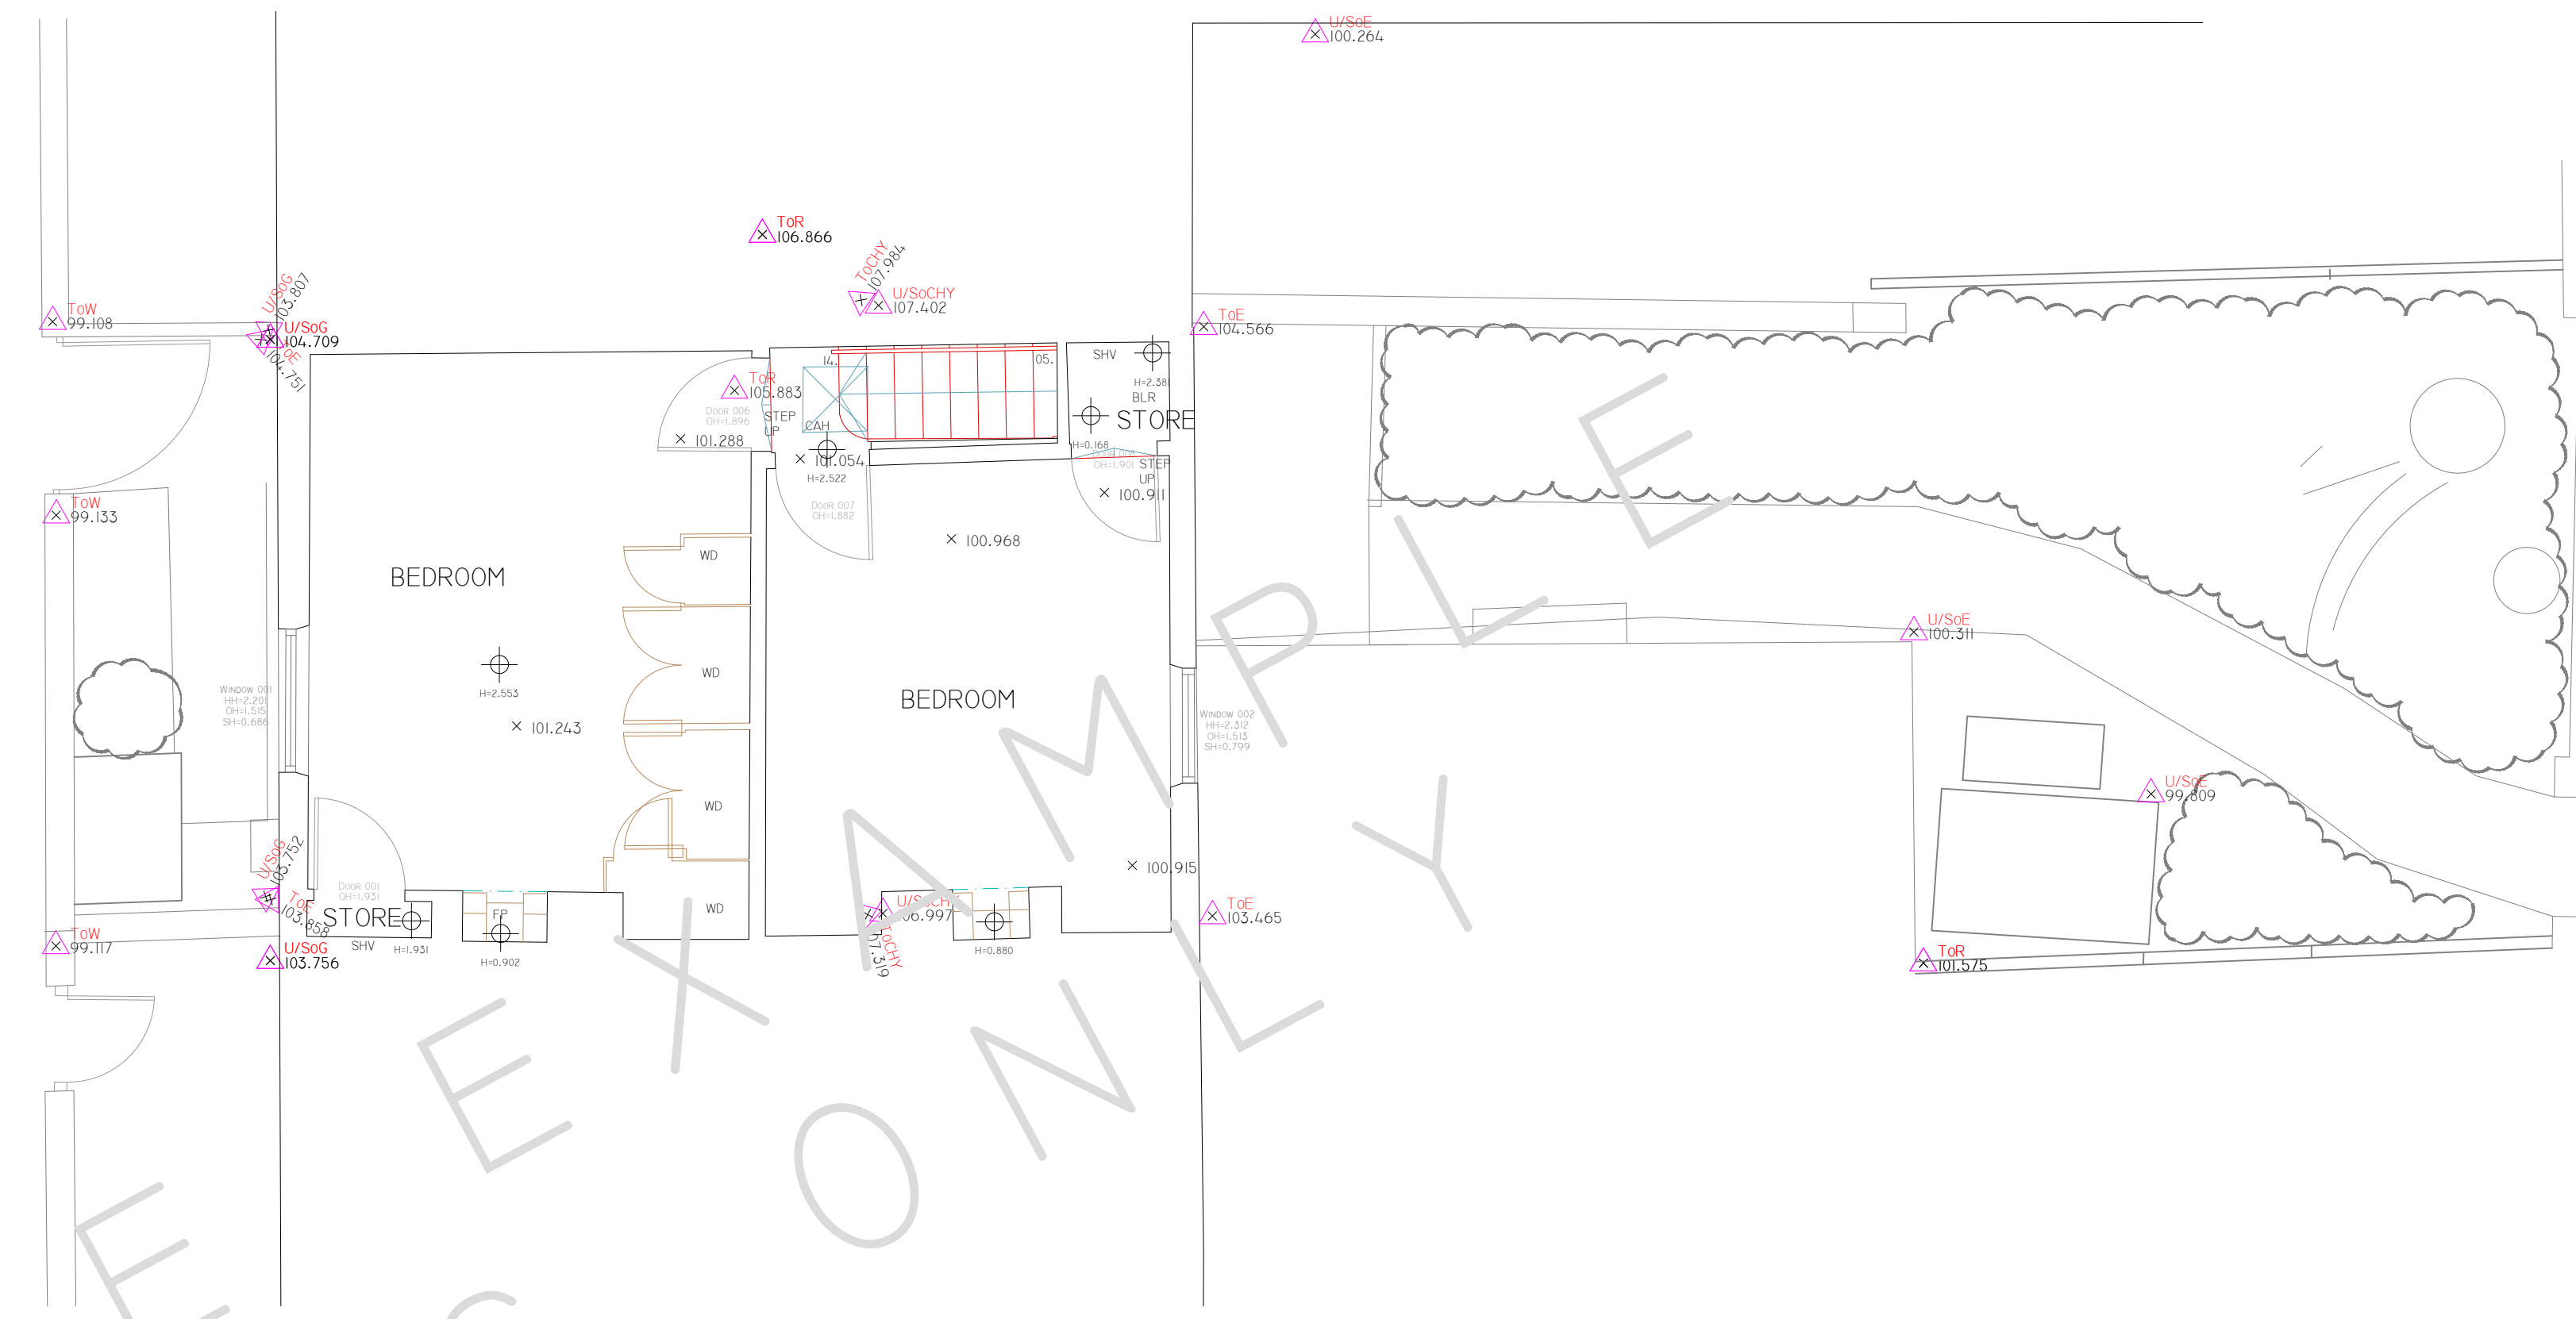

DOVE STREET

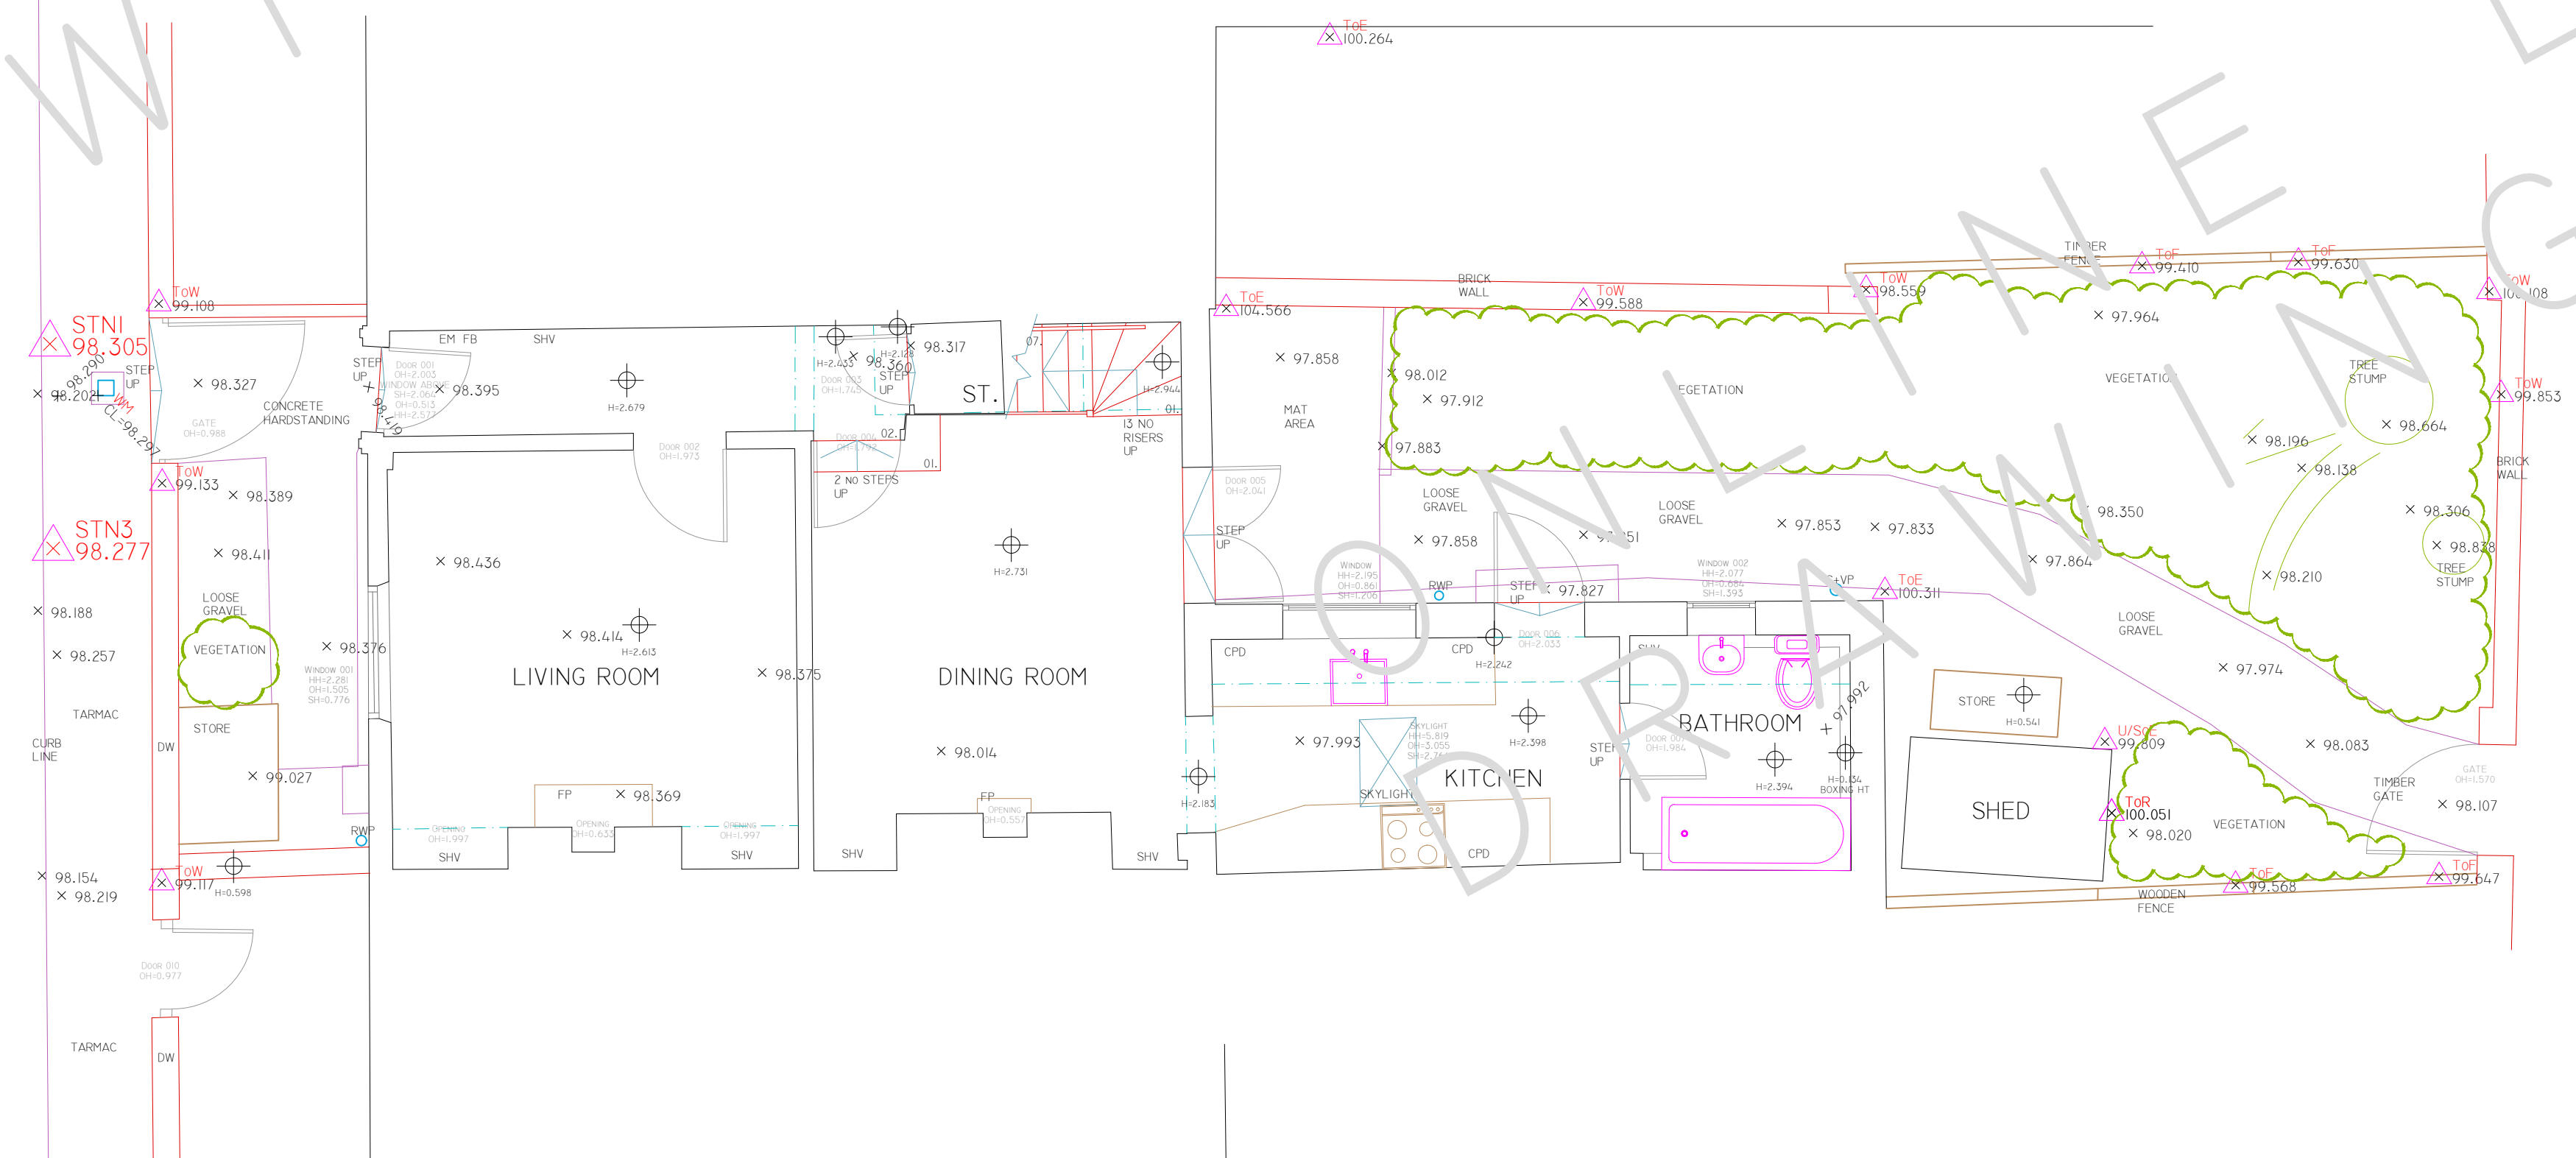

REV	DATE	AMENDMENTS

Mobile CAD Surveying office & on site

PROJECT: MEASURED BUILDING SURVEY
ADDRESS: 26 DOVE STREET


DWG NO.: 01
DWG TITLE: GROUND & FIRST FLOOR PLANS
DWG DATE: 2018
DWG SIZE: SCALE AS SHOWN @ A1
DRAWN: LJ | CHECKED: MW | ISSUE: 1

THIS DRAWING IS TO BE READ IN CONJUNCTION WITH ALL RELEVANT SPECIFICATIONS AND DRAWINGS ISSUED. FOR DISCREPANCIES OR OMISSIONS CONTACT MOBILE CAD SURVEYING SOLUTIONS LTD PRIOR TO WORK COMMENCING. THE CONTRACTOR IS TO CHECK AND VERIFY ALL BUILDING AND SITE DIMENSIONS AND LEVELS BEFORE WORK COMMENCES.

© COPYRIGHT MOBILE CAD SURVEYING SOLUTIONS LTD 2018


DO NOT SCALE THIS DRAWING - CHECK ALL DIMENSIONS ON SITE

NOTE:
AREAS DRAWN INDICATIVELY NOTED AND INDICATED BY GREY DASHED LINE AS LINE BELOW

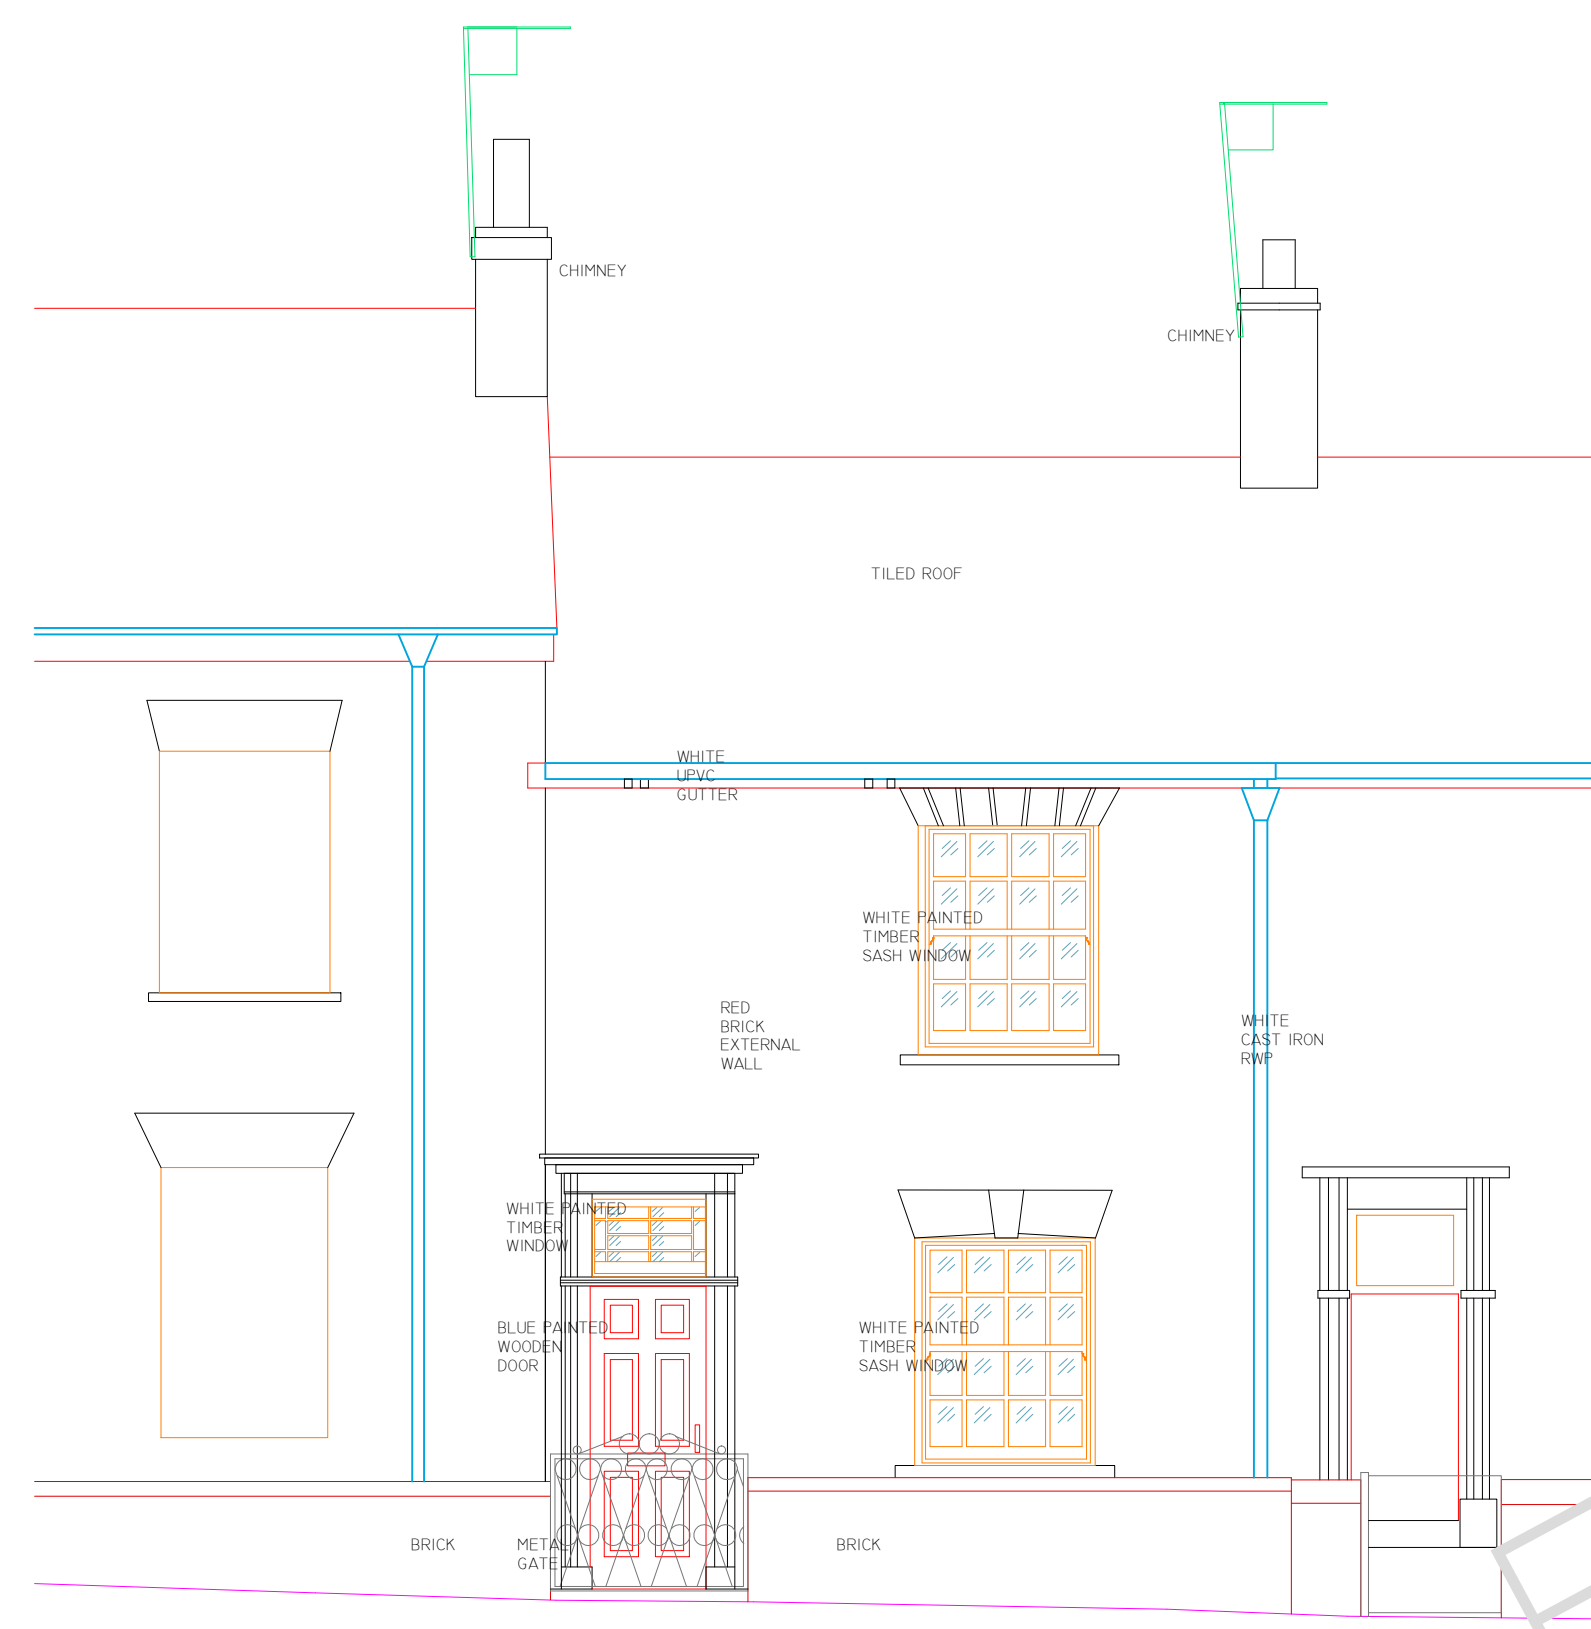


97M LINE

NORTHWEST ELEVATION
1:50 SCALE

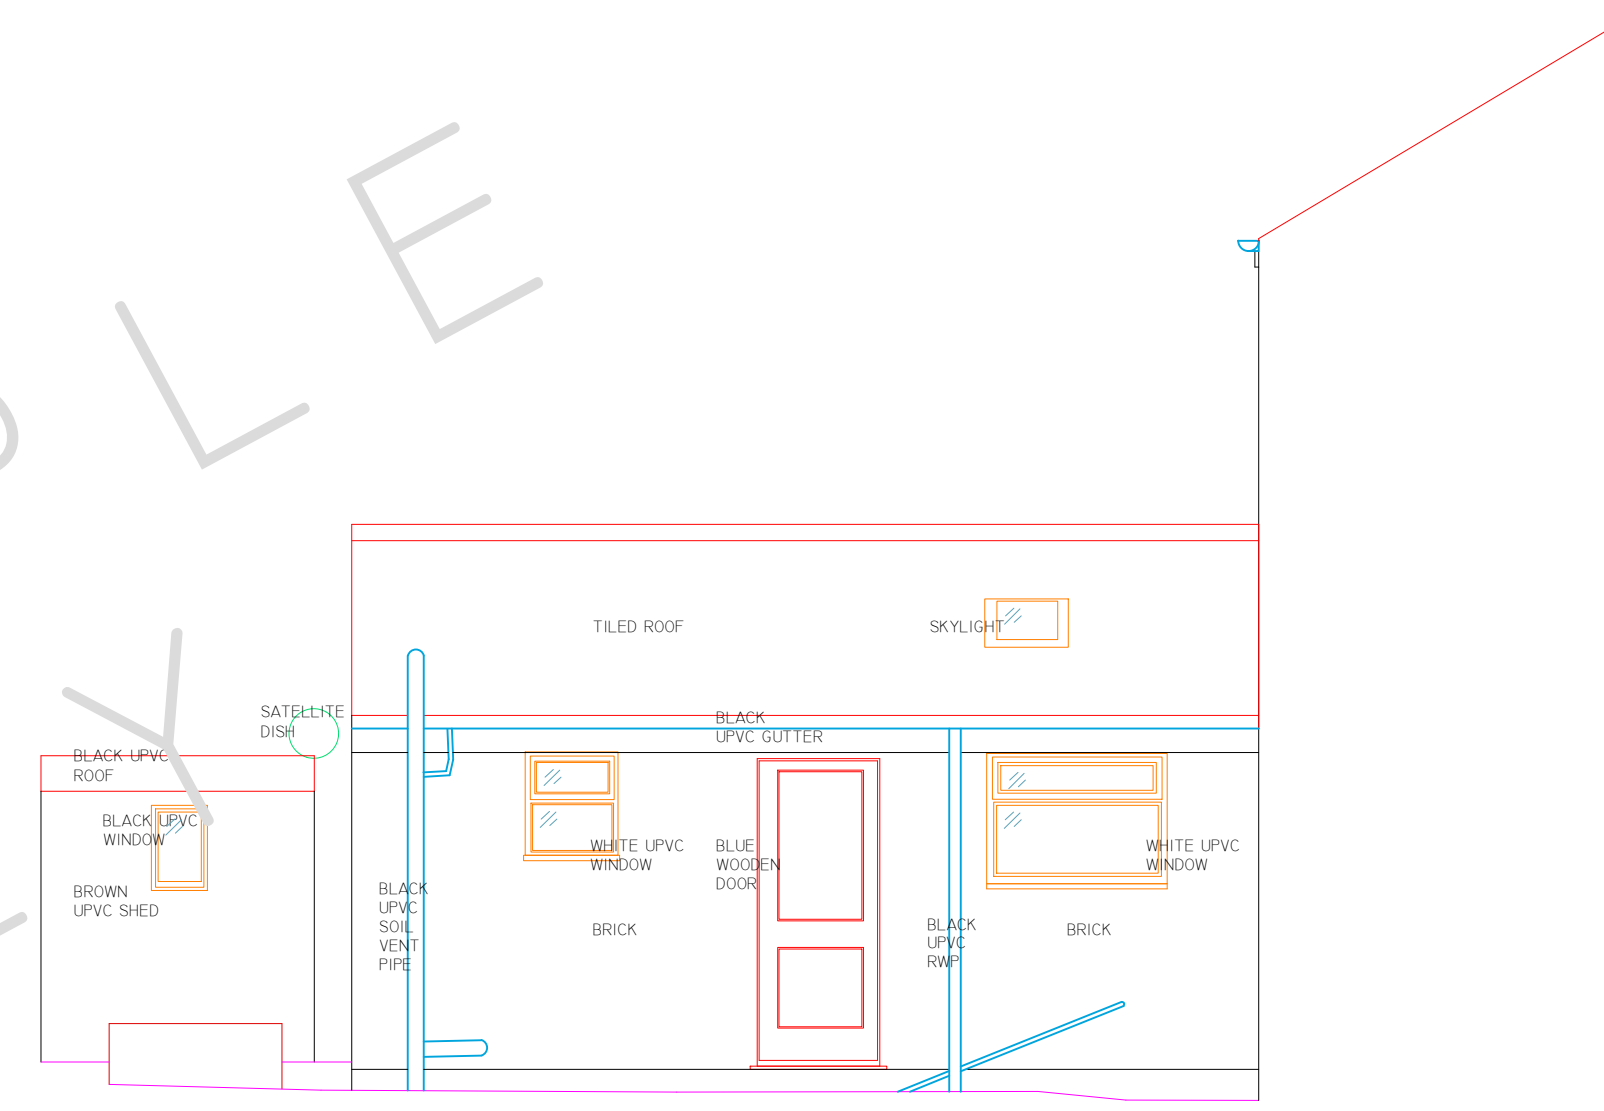

97M LINE

NORTHEAST ELEVATION
1:50 SCALE

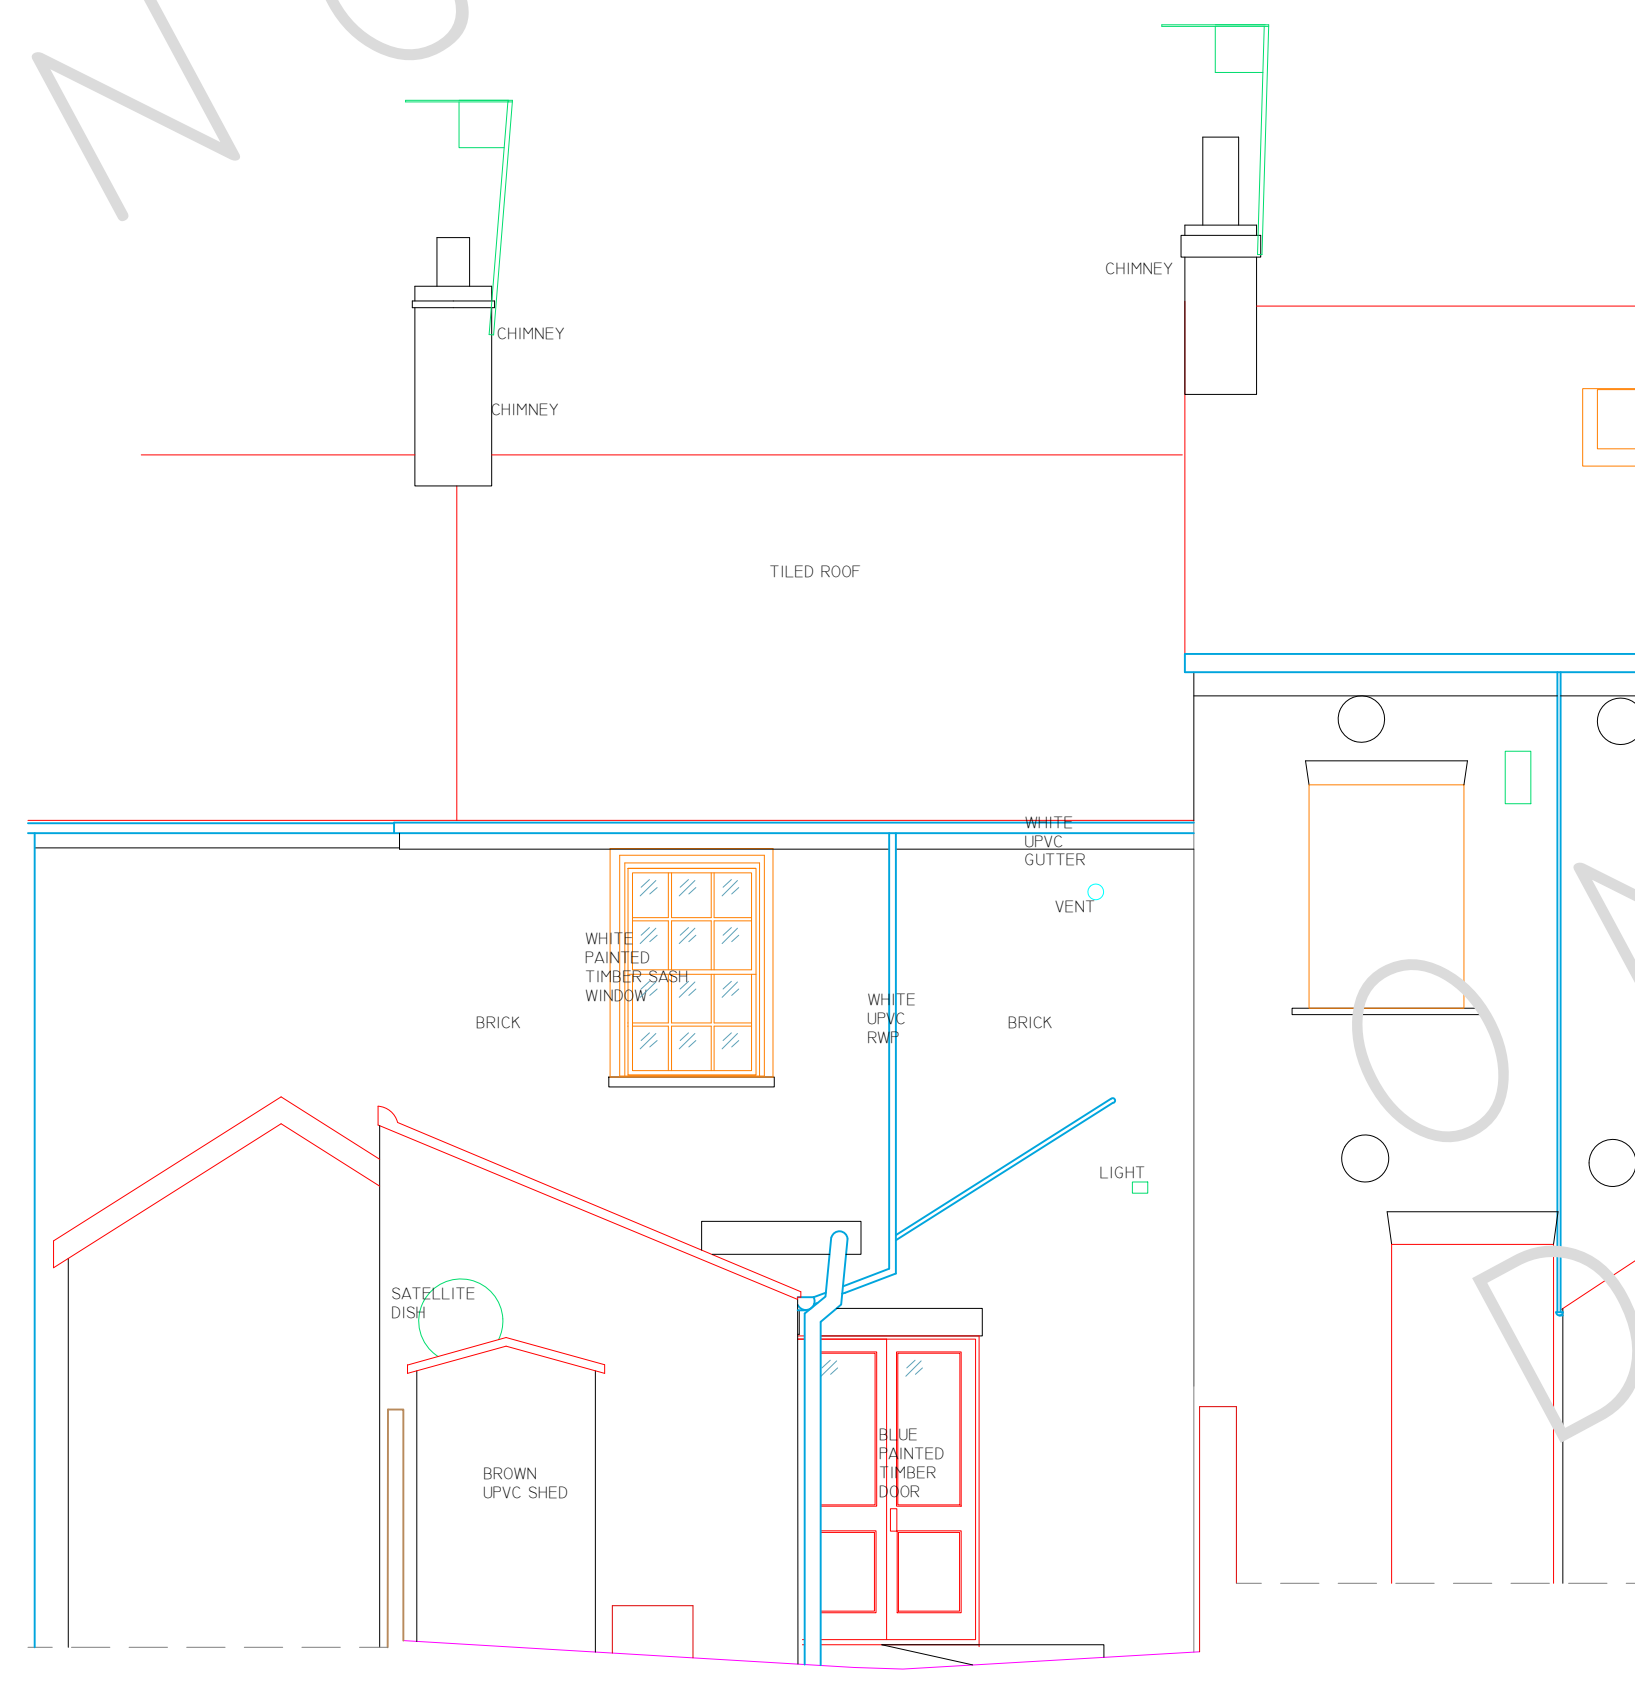

97M LINE

SOUTHEAST ELEVATION
1:50 SCALE

REV	DATE	AMENDMENTS

Mobile CAD Surveying office & on site

PROJECT: MEASURED BUILDING SURVEY
ADDRESS: 26 DOVE STREET

DWG NO.: 02
DWG TITLE: ELEVATIONS
DWG DATE: 2018
DWG SIZE: SCALE AS SHOWN @ A1
DRAWN: LJ | CHECKED: MW | ISSUE: 1