


THIS DRAWING IS TO BE READ IN CONJUNCTION WITH ALL RELEVANT SPECIFICATIONS AND DRAWINGS ISSUED. FOR DISCREPANCIES OR OMISSIONS CONTACT MOBILE CAD SURVEYING SOLUTIONS LTD PRIOR TO WORK COMMENCING. THE CONTRACTOR IS TO CHECK AND VERIFY ALL BUILDING AND SITE DIMENSIONS AND LEVELS BEFORE WORK COMMENCES.

© COPYRIGHT MOBILE CAD SURVEYING SOLUTIONS LTD 2019

DO NOT SCALE THIS DRAWING - CHECK ALL DIMENSIONS ON SITE

NOTE:  
AREAS DRAWN INDICATIVELY NOTED AND INDICATED BY GREY DASHED LINE AS LINE BELOW


**LEVEL DATUM & ORIENTATION**

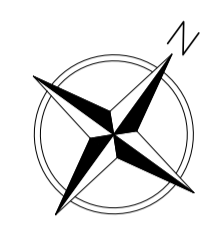

GEOGRAPHICAL ORIENTATION & NORTH POINT SHOWN ARE INDICATIVE ONLY.  
ARBITRARY LEVELS CO-ORDINATED TO LOCAL STATIONS POSITIONED ON SITE DURING SURVEY.

**ABBREVIATIONS & LEGEND:**

<b>LEVELS &amp; HEIGHTS</b>	<b>SURVICES</b>
CL - COVER LEVEL	BT - BRITISH TELECOMS
IL - INVERT LEVEL	CATV - CABLE TELEVISION
L - LEVEL	ER - EARTHING ROD
HT - HEIGHT	ES - ELECTRICAL SUPPLY
STN - SURVEY STATION	FH - FIRE HYDRANT
BSH - BENCH	GAS - GAS SUPPLY
CE - CEILING	PO - POST OFFICE TELEPHONE
J - JOISTS	SV - STOP VALVE
RA - RAFTERS	TSSU - TRAFFIC LIGHT SIGNAL
E - EAVES	
FR - FLAT ROOF	<b>DRAINAGE</b>
P - PARAPET	DC - DRAINAGE CHANNEL
F - FENCE	G - GULLY
US - UNDERSIDE OF	IC - INSPECTION CHAMBER
R - ROOF	M - MANHOLE
SL - SLAB	RE - RIDDING EYE
SF - SOFFIT	RWP - RAIN WATER PIPE
T - TREE	UTL - UNABLE TO LIFT
THR - THRESHOLD	SWP - SOUP/WENT PIPE
To - TOP OF	ST - STOP TAP
W - WALL	WM - WATER METER
HH - HEAD HEIGHT	
SH - SILL HEIGHT	<b>TYPICAL DRAWING SYMBOLS</b>
	SPOT LEVEL X 90.256
	SPOT HEIGHT $\Delta$ 99.036
	SURVEY STATION $\Delta$ 99.036
	MANHOLE / INSPECTION CHAMBER $\square$ CL-90.256
	SURVEY HEIGHT $\oplus$ 90.256
	WINDOW TAG $\square$ 90.256
	DOOR TAG $\square$ 90.256
	RADIATOR TAG $\square$ 90.256
<b>GENERAL NOTES</b>	<b>TOPOGRAPHICAL SYMBOLS</b>
AD - ADVERTISING BOARD	OVERHEAD ELECTRICAL $\text{---} \text{---} \text{---}$
ACU - AIR CONDITIONING UNIT	OVERHEAD TELEPHONE $\text{---} \text{---} \text{---}$
AH - AIR HANDLING UNIT	FENCE LINE $\text{---} \text{---} \text{---}$
AP - FIRE ALARM PANEL	VEGETATION OUTLINE $\text{---} \text{---} \text{---}$
B - BULLARD	SINGLE GATE $\text{---} \text{---} \text{---}$
BA - BARRIER	DOUBLE GATE $\text{---} \text{---} \text{---}$
BE - BENCH	TREE $\text{---} \text{---} \text{---}$
BS - BUS STOP	CONTOURS $\text{---} \text{---} \text{---}$
BU - BUIER	
BXD - BOXING OUT	
CAM - CEILING ACCESS HATCH	
CH - CHIMNEY	
CHD - CHUPWARD	
DB - DOG WASTE BIN	
DW - DWARF WALL	
DK - DROP KUBES	
EDB - ELECTRICAL DISTRIBUTION BOARD	
EG - EXTRACT FURRIE	
EM - ELECTRIC METER	
FB - FUSE BOX	
FI - FIREPLACE	
FU - FUSE	
FAP - FIRE ALARM PANEL	
GU - GUARDING	
GM - GAS METER	
HWC - HOT WATER CYLINDER	
LAM - LOFT ACCESS HATCH	
LB - LITTER BIN	
LP - LAMP POST	
PC - PELLICAN CROSSING	
PS - PAVING SLABS	
PL - PAVEMENT LIGHT	
PLT - PLANTING	
PB - POST BOX	
RS - RAILING	
RS - ROAD SIGN	
SP - SPEED BUMP	
SG - SIGNAGE	
SN - STREET NAME SIGN	
SHV - SHED	
SH - SHOWER	
TB - TELEPHONE BOX	
TL - TRAFFIC LIGHT	
TM - TICKET MACHINE	
TP - TELEGRAPH POLE	
VE - VEGETATION	
W - WATER	
WD - WARDROBE	
WH - WATER HEATER	
ZC - ZEBRA CROSSING	

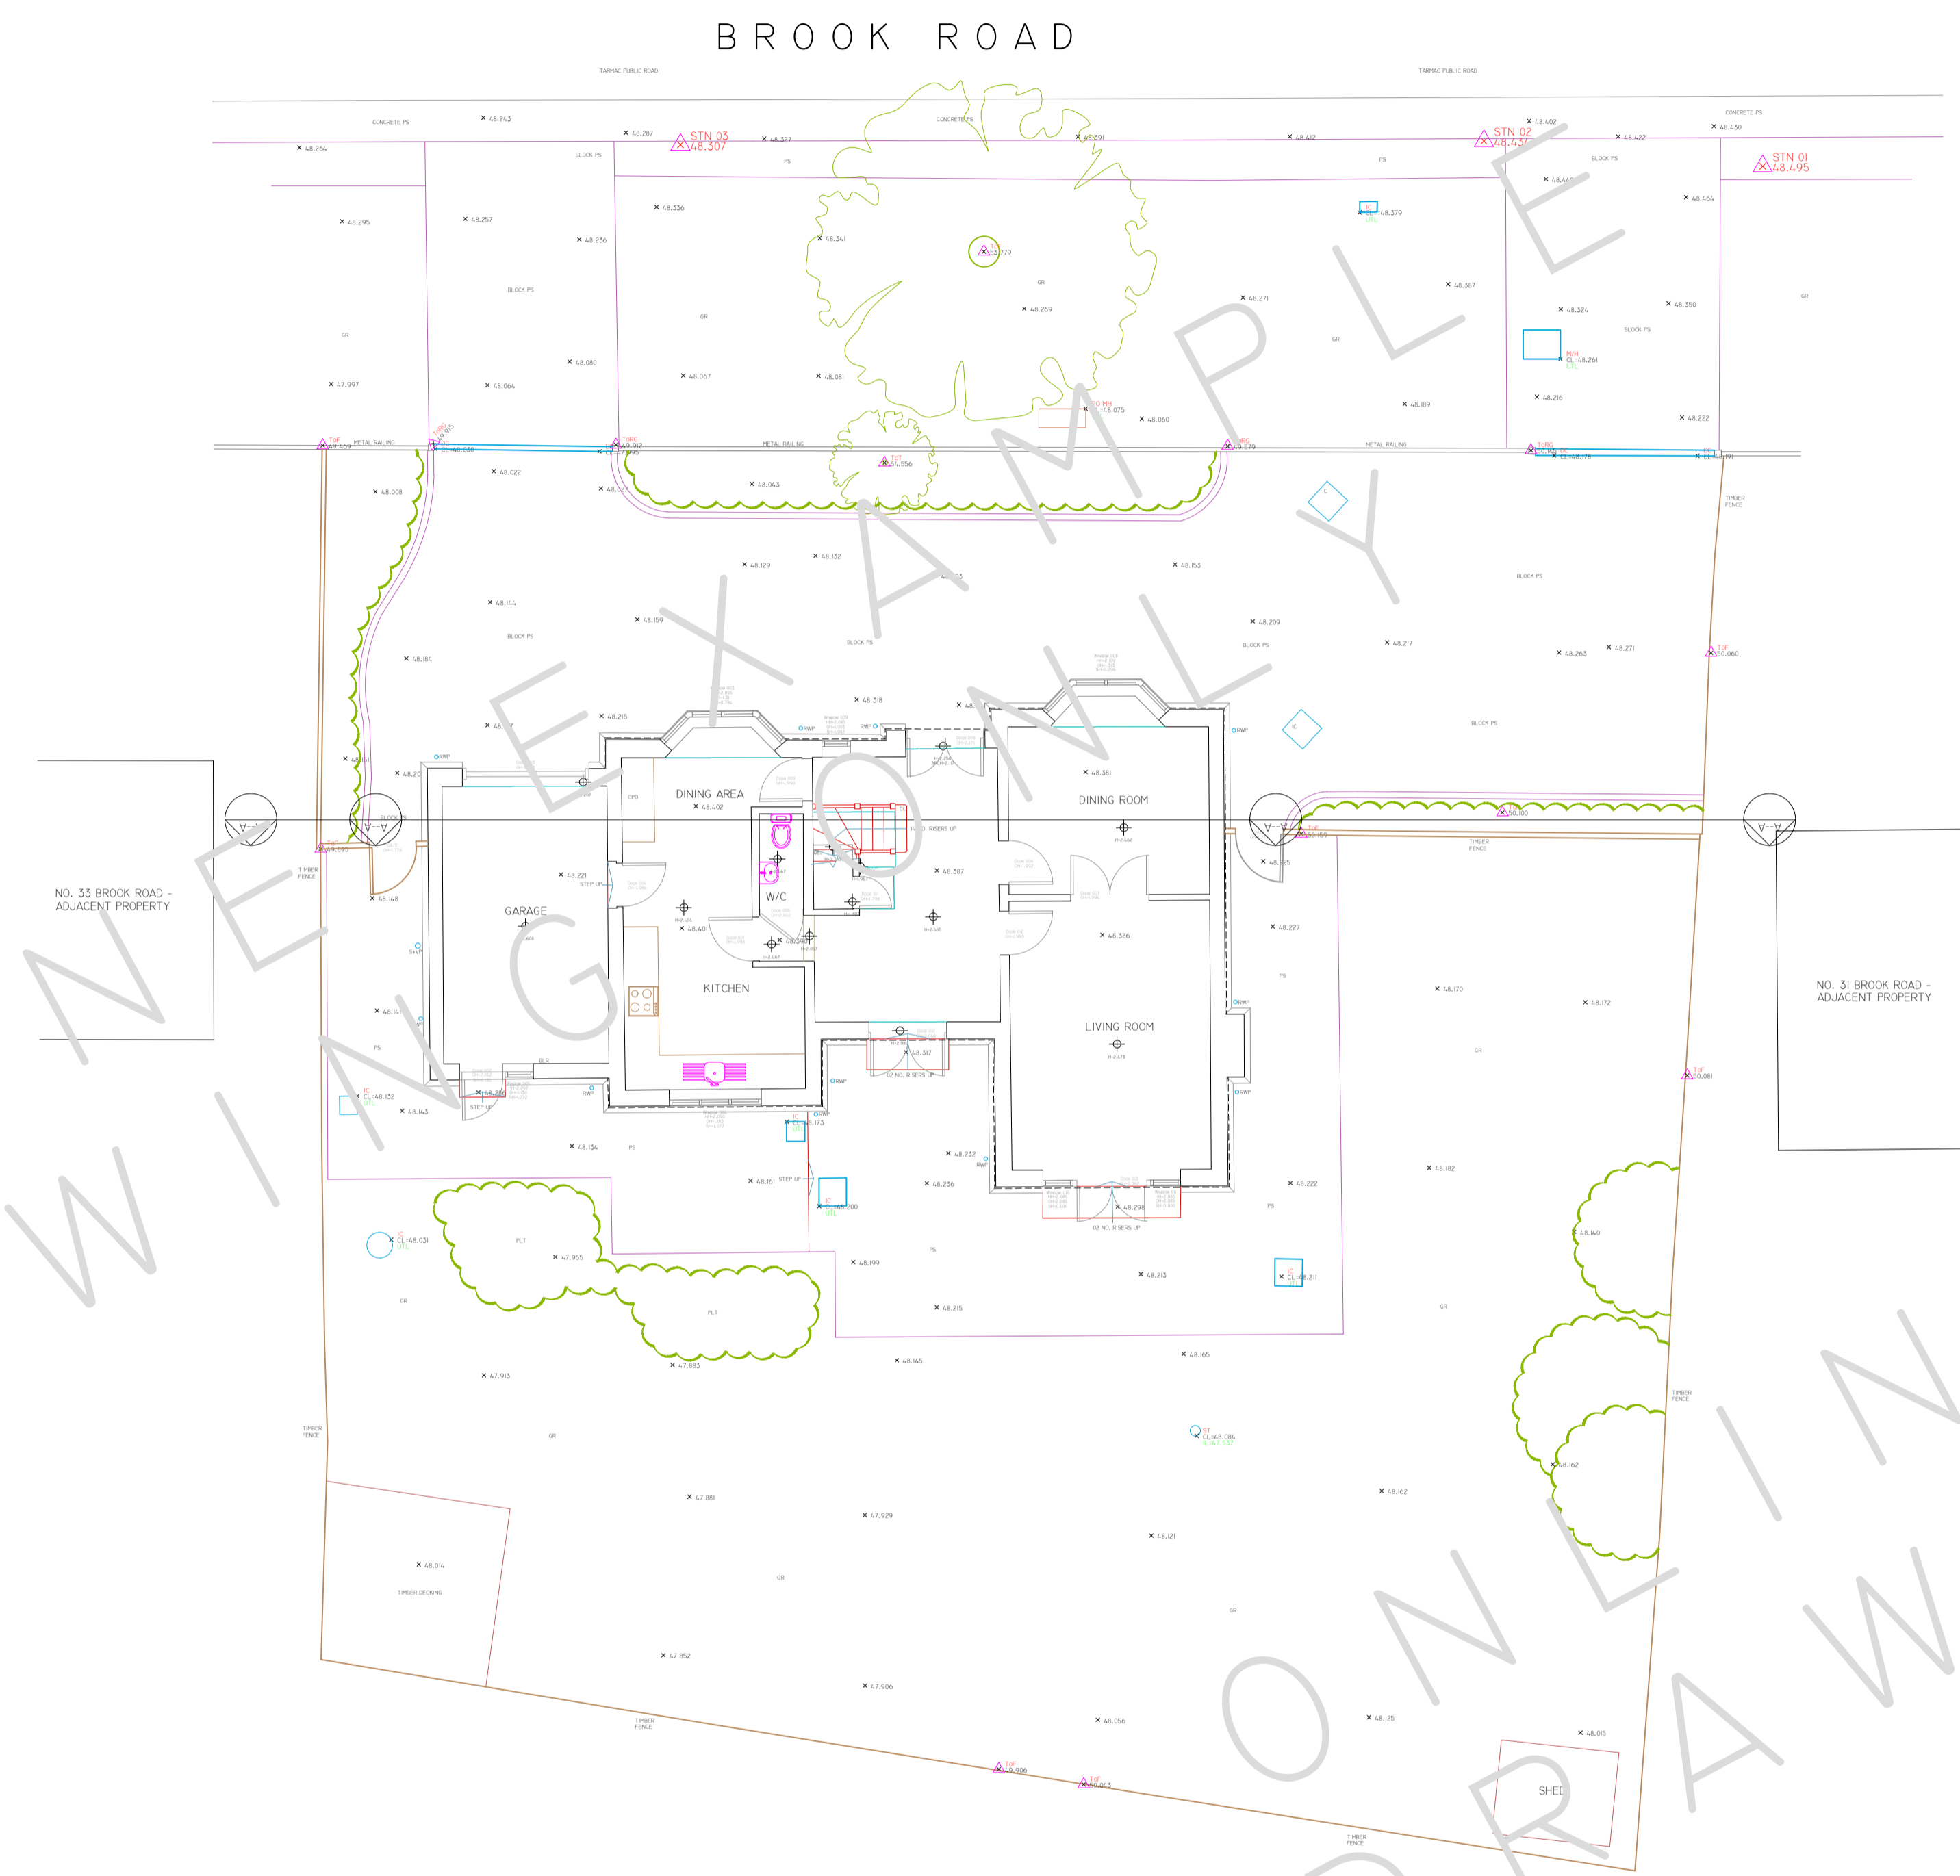

SITE PLAN  
1:100 SCALE

REV	DATE	AMENDMENTS

**Mobile CAD Surveying** office & on site

PROJECT: MEASURED BUILDING SURVEY  
ADDRESS: 31A BROOK ROAD,

DWG NO.: 01  
DWG TITLE: SITE PLAN  
DWG DATE: 2019  
DWG SIZE: SCALE AS SHOWN @ A1  
DRAWN: JH | CHECKED: JM | ISSUE:

THIS DRAWING IS TO BE READ IN CONJUNCTION WITH ALL RELEVANT SPECIFICATIONS AND DRAWINGS ISSUED. FOR DISCREPANCIES OR OMISSIONS CONTACT MOBILE CAD SURVEYING SOLUTIONS LTD PRIOR TO WORK COMMENCING. THE CONTRACTOR IS TO CHECK AND VERIFY ALL BUILDING AND SITE DIMENSIONS AND LEVELS BEFORE WORK COMMENCES.

© COPYRIGHT MOBILE CAD SURVEYING SOLUTIONS LTD 2019

DO NOT SCALE THIS DRAWING - CHECK ALL DIMENSIONS ON SITE



NOTE:  
AREAS DRAWN INDICATIVELY NOTED AND INDICATED BY GREY DASHED LINE AS LINE BELOW

**LEVEL DATUM & ORIENTATION**

GEOGRAPHICAL ORIENTATION & NORTH POINT SHOWN ARE INDICATIVE ONLY.  
ARBITRARY LEVELS CO-ORDINATED TO LOCAL STATIONS POSITIONED ON SITE DURING SURVEY.

**ABBREVIATIONS & LEGEND:**

LEVELS & HEIGHTS	SERVICES
CL - COVER LEVEL	BT - BRITISH TELECOMS
L - INVERT LEVEL	CATV - CABLE TELEVISION
LI - LEVEL	ER - EARTHING ROD
HT - HEIGHT	ES - ELECTRICAL SUPPLY
STN - SURVEY STATION	EH - FIRE HYDRANT
BM - BENCH	GS - GAS SUPPLY
CE - CEILING	PO - POST OFFICE TELEPHONE
J - JOISTS	SV - STOP VALVE
RA - RAFTERS	TSSU - TRAFFIC LIGHT SIGNAL
E - EAVES	
FR - FLAT ROOF	
P - PARAPET	
F - FENCE	
US - UNDERSIDE OF	
R - ROOF	
SL - SLAB	
SF - SOFFIT	
T - TREE	
THR - THRESHOLD	
To - TOP OF	
W - WALL	
HH - HEAD HEIGHT	
OH - OPENING HEIGHT	
SH - SILL HEIGHT	
GENERAL NOTES	TYPICAL DRAWING SYMBOLS
AI - ADVERTISING BOARD	SPOT LEVEL
ACU - AIR CONDITIONING UNIT	SPOT HEIGHT
AH - AIR HANDLING UNIT	
AP - AIR PURIFIER ALARM PANEL	
B - BULL LARD	
BA - BARRIER	
BE - BENCH	
BS - BUS STOP	
BU - BUS STOP	
BXD - BOXING OUT	
CAH - CEILING ACCESS HATCH	
CH - CHIMNEY	
CPD - CLIPBOARD	
DB - DOG WASTE BIN	
DW - DWELLING WALL	
DK - DROP KUBES	
EDB - ELECTRICAL DISTRIBUTION BOARD	
EG - EXTRACT FAN	
M - ELECTRIC METER	
FB - FUSE BOX	
FI - FIREPLACE	
FU - FUSE	
FAP - FIRE ALARM PANEL	
GU - GUARDING	
GM - GAS METER	
HWC - HOT WATER CYLINDER	
LAM - LOFT ACCESS HATCH	
LB - LITTER BIN	
LP - LAMP POST	
PC - PELICAN CROSSING	
PS - PAVING SLABS	
PL - PAVEMENT LIGHT	
PLT - PLANTING	
PB - POST BOX	
RS - RAILING	
RS - ROAD SIGN	
SP - SPEED BUMP	
SG - SIGNAGE	
SN - STREET NAME SIGN	
SHV - SHELVE	
TB - TELEPHONE BOX	
TL - TRAFFIC LIGHT	
TM - TICKET MACHINE	
TP - TELEGRAPH POLE	
VE - VEGETATION	
W - WATER	
WD - WARDROBE	
WH - WATER HEATER	
ZC - ZEBRA CROSSING	

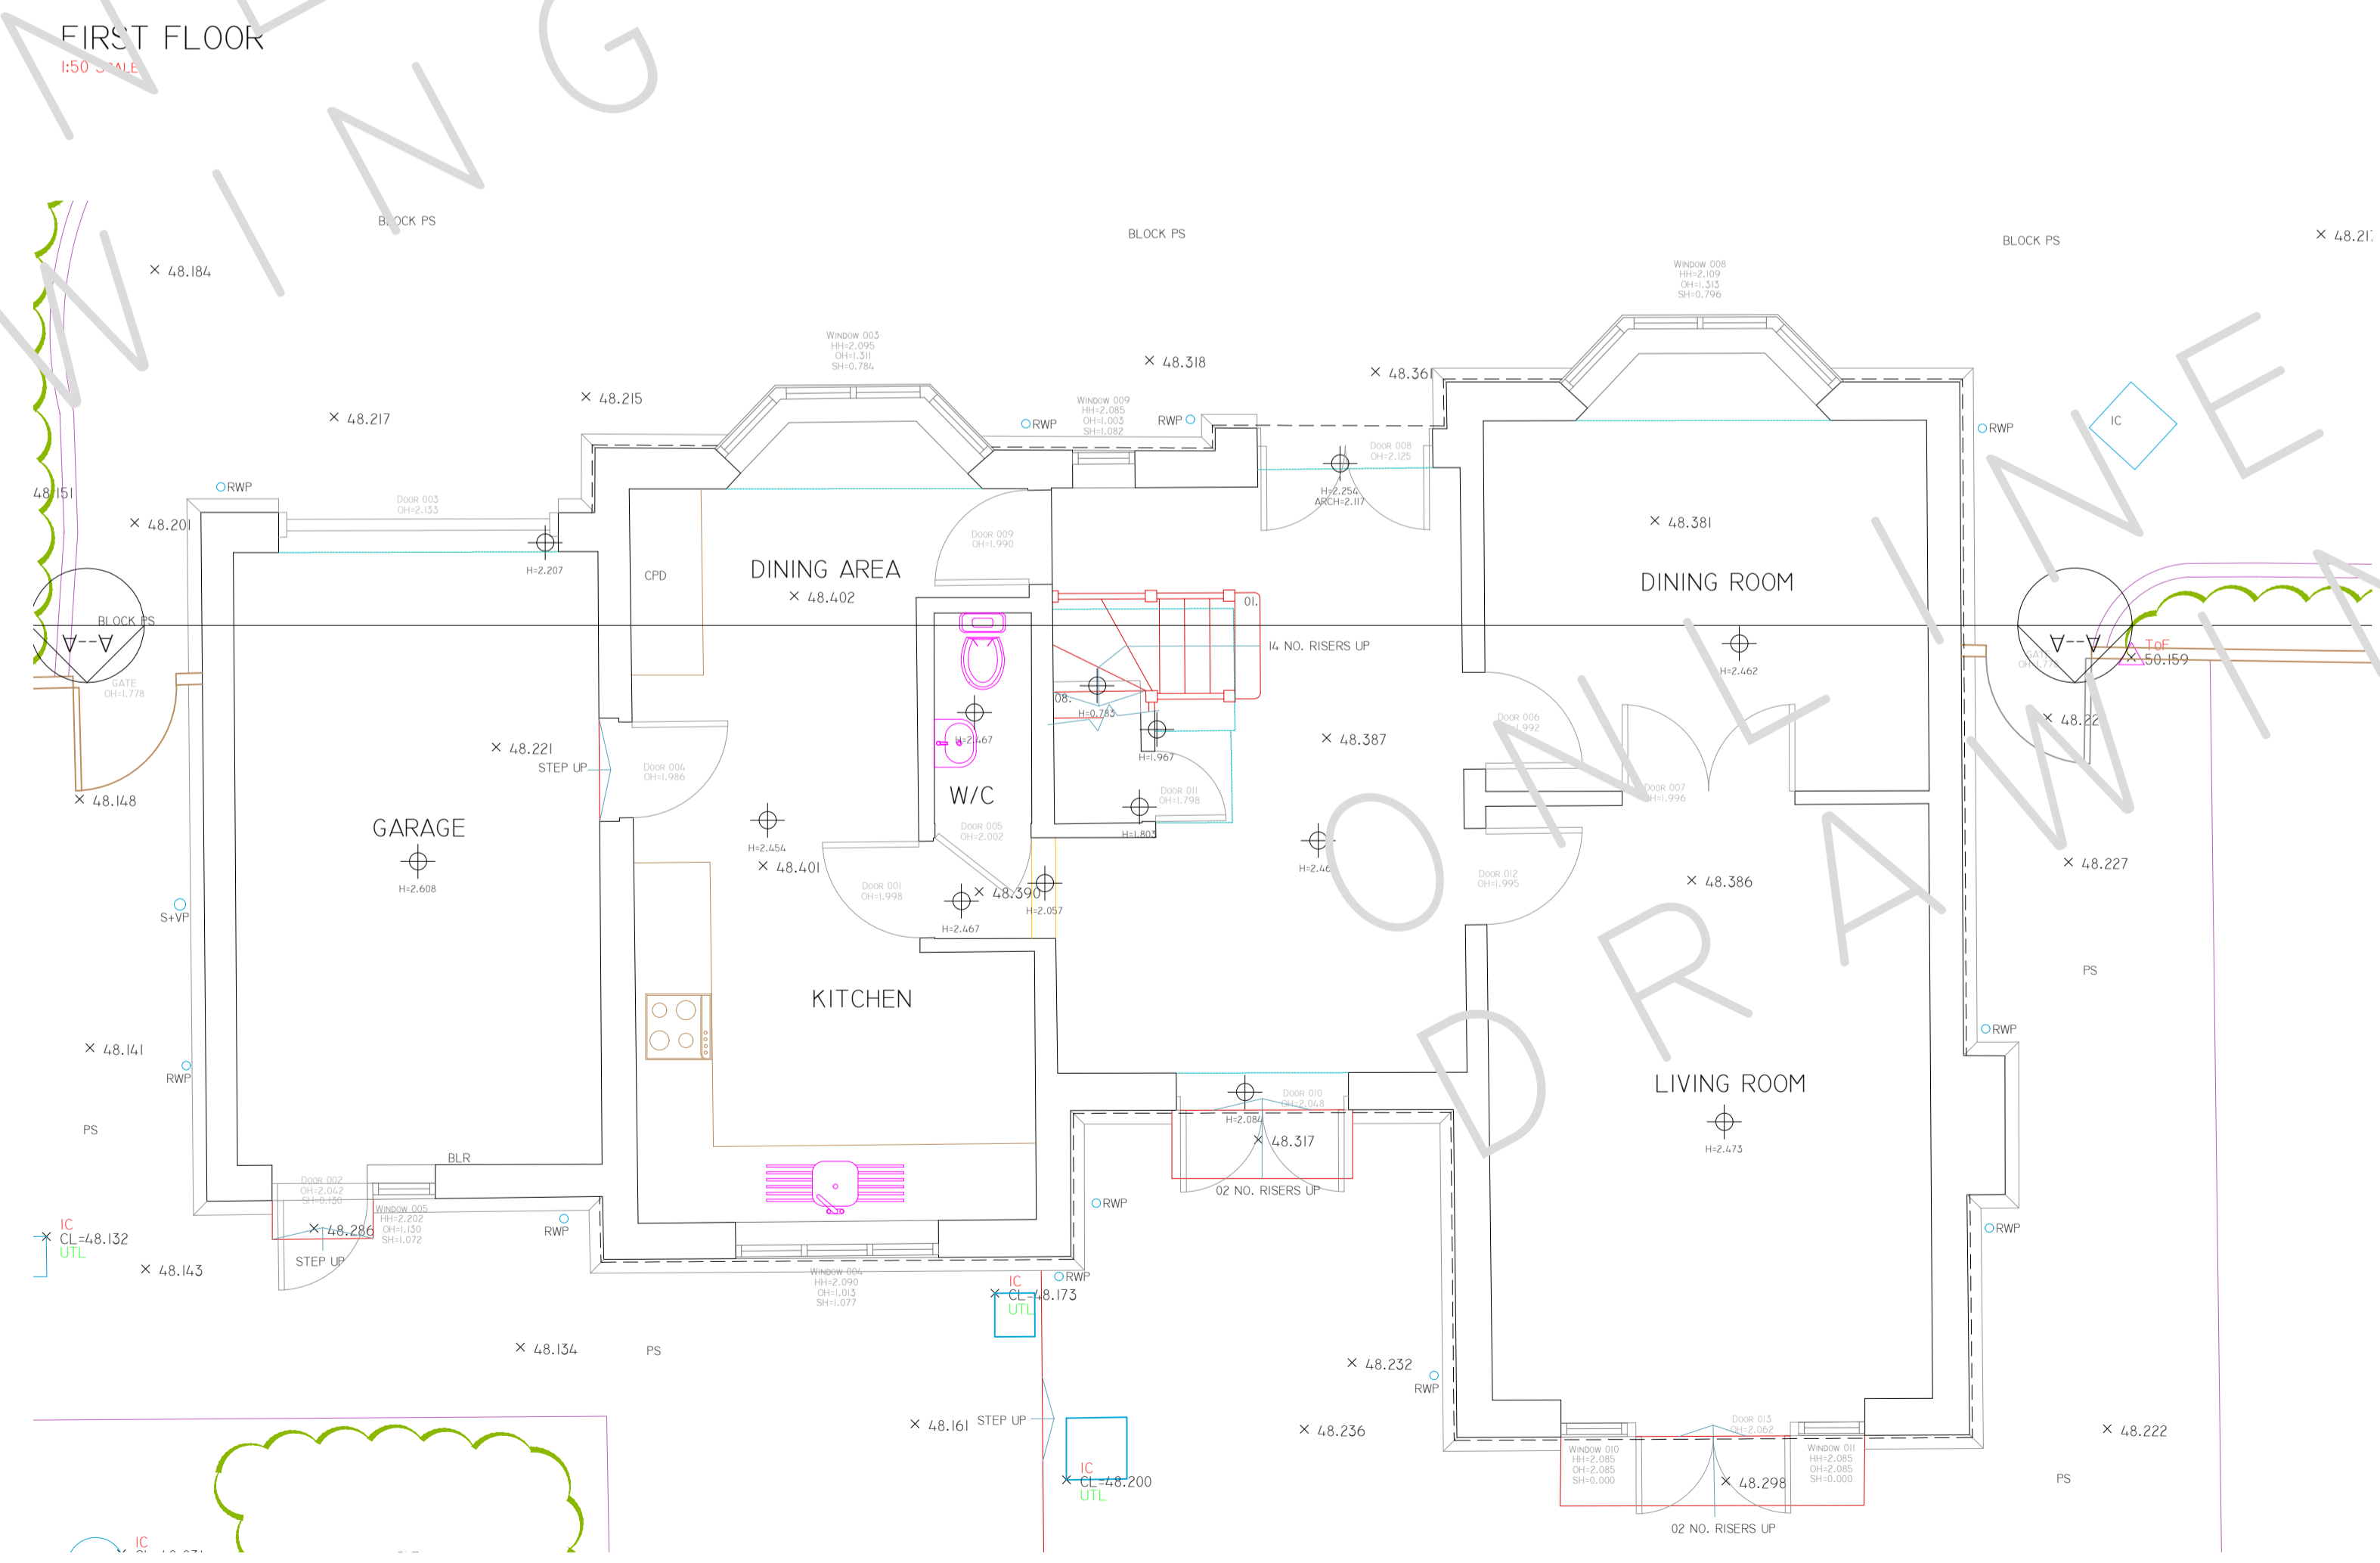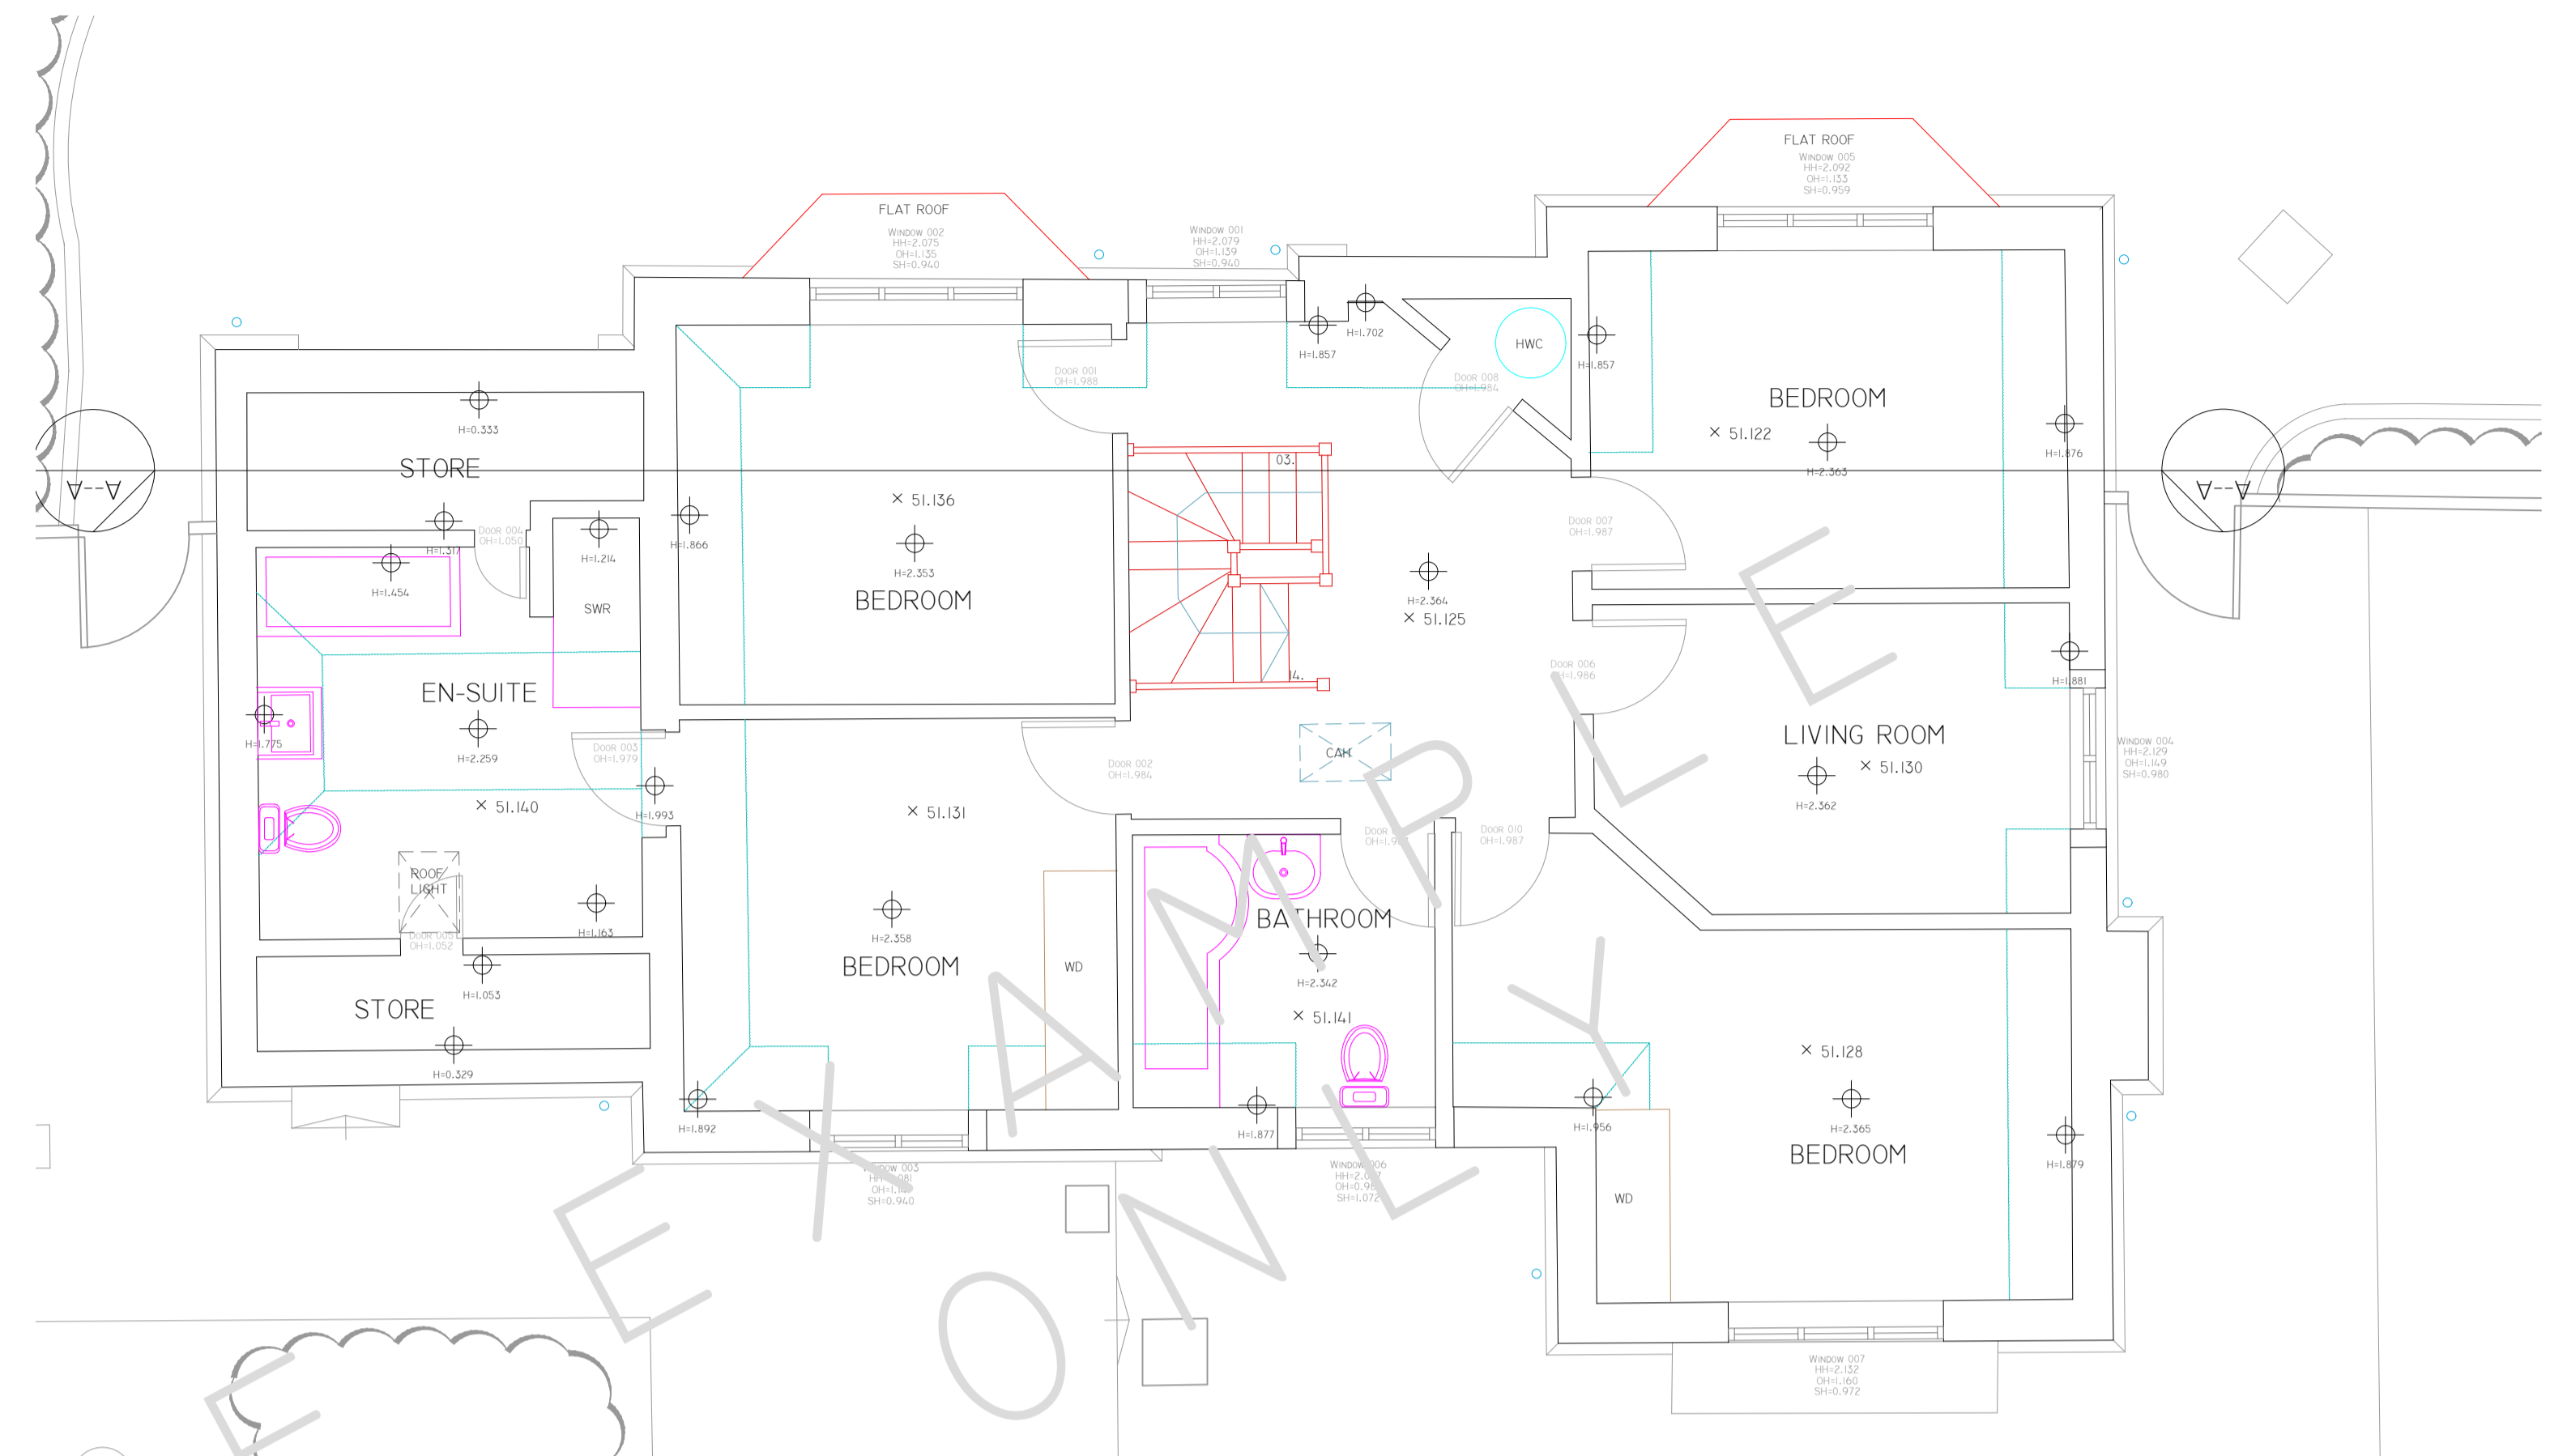

**FIRST FLOOR**  
1:50 SCALE

**GROUND FLOOR**  
1:50 SCALE

REV	DATE	AMENDMENTS

**Mobile CAD Surveying** office & on site

PROJECT: MEASURED BUILDING SURVEY  
ADDRESS: 31A BROOK ROAD,

DWG NO.: 02  
DWG TITLE: GROUND & FIRST FLOOR  
DWG DATE: 2019  
DWG SIZE: SCALE AS SHOWN @ A1  
DRAWN: JM | CHECKED: JM

THIS DRAWING IS TO BE READ IN CONJUNCTION WITH ALL RELEVANT SPECIFICATIONS AND DRAWINGS ISSUED. FOR DISCREPANCIES OR OMISSIONS CONTACT MOBILE CAD SURVEYING SOLUTIONS LTD PRIOR TO WORK COMMENCING. THE CONTRACTOR IS TO CHECK AND VERIFY ALL BUILDING AND SITE DIMENSIONS AND LEVELS BEFORE WORK COMMENCES.


© COPYRIGHT MOBILE CAD SURVEYING SOLUTIONS LTD 2019

DO NOT SCALE THIS DRAWING - CHECK ALL DIMENSIONS ON SITE

NOTE:  
AREAS DRAWN INDICATIVELY NOTED AND INDICATED BY GREY DASHED LINE AS LINE BELOW

-----


**LEVEL DATUM & ORIENTATION**

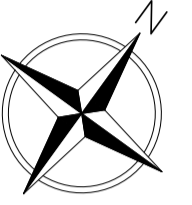

GEOGRAPHICAL ORIENTATION & NORTH POINT SHOWN ARE INDICATIVE ONLY.  
ARBITRARY LEVELS CO-ORDINATED TO LOCAL STATIONS POSITIONED ON SITE DURING SURVEY.

**ABBREVIATIONS & LEGEND:**

LEVELS & HEIGHTS	SERVICES
CL - COVER LEVEL	BT - BRITISH TELECOMS
IL - INVERT LEVEL	CATV - CABLE TELEVISION
L - LEVEL	ER - EARTHING ROD
HT - HEIGHT	ES - ELECTRICAL SUPPLY
STN - SURVEY STATION	FH - FIRE HYDRANT
BH - BENCH	GAS - GAS SUPPLY
CE - CEILING	PO - POST OFFICE TELEPHONE
V - VALVES	SV - STOP VALVE
RA - RAFTERS	TSSU - TRAFFIC LIGHT SIGNAL
E - EAVES	
FR - FLAT ROOF	
P - PARAPET	
F - FENCE	
US - UNDERSIDE OF	
R - RIDGE	
SL - SLAB	
SF - SOFFIT	
T - TREE	
THR - THRESHOLD	
To - TOP OF	
W - WALL	
HH - HEAD HEIGHT	
OH - OPENING HEIGHT	
SH - SILL HEIGHT	
<b>GENERAL NOTES</b>	<b>DRAINAGE</b>
AB - ADVERTISING BOARD	DC - DRAINAGE CHANNEL
AC - AIR CONDITIONING UNIT	G - GULLY
AU - AIR HANDLING UNIT	IC - INSPECTION CHAMBER
AP - AIR PURIFIER ALARM PANEL	M - MANHOLE
B - BULL LARD	RE - ROODING EYE
BA - BARRIER	RWP - RAIN WATER PIPE
BE - BENCH	UTL - UNABLE TO LIFT
BS - BUS STOP	SWP - SOIL/WATER PIPE
BUL - BULLER	ST - STOP TAP
BXD - BOXING OUT	WM - WATER METER
CAM - CEILING ACCESS HATCH	
CHY - CHIMNEY	
CIP - CLIPBOARD	
DB - DOG WASTE BIN	
DW - DWANG WALL	
DK - DROP KUBES	
EDB - ELECTRICAL DISTRIBUTION BOARD	
EG - EXTRACT FURRIE	
EM - ELECTRIC METER	
ESB - EISE BOX	
FP - FIRE PLACE	
FU - FUSE	
FAP - FIRE ALARM PANEL	
GU - GRASS	
GM - GAS METER	
HWC - HOT WATER CYLINDER	
LAM - LOFT ACCESS HATCH	
LBR - LITTER BIN	
LP - LAMP POST	
PC - PELLICAN CROSSING	
PS - PAVING SLABS	
PL - PAVEMENT LIGHT	
PLT - PLANTING	
PB - POST BOX	
RS - RAILING	
RS - ROAD SIGN	
SP - SPEED BUMP	
SG - SIGNAGE	
SN - STREET NAME SIGN	
SHV - SHELVE	
TB - TELEPHONE BOX	
TL - TRAFFIC LIGHT	
TM - TICKET MACHINE	
TP - TELEGRAPH POLE	
VE - VEGETATION	
W - WATER	
WD - WARDROBE	
WH - WATER HEATER	
ZC - ZEBRA CROSSING	

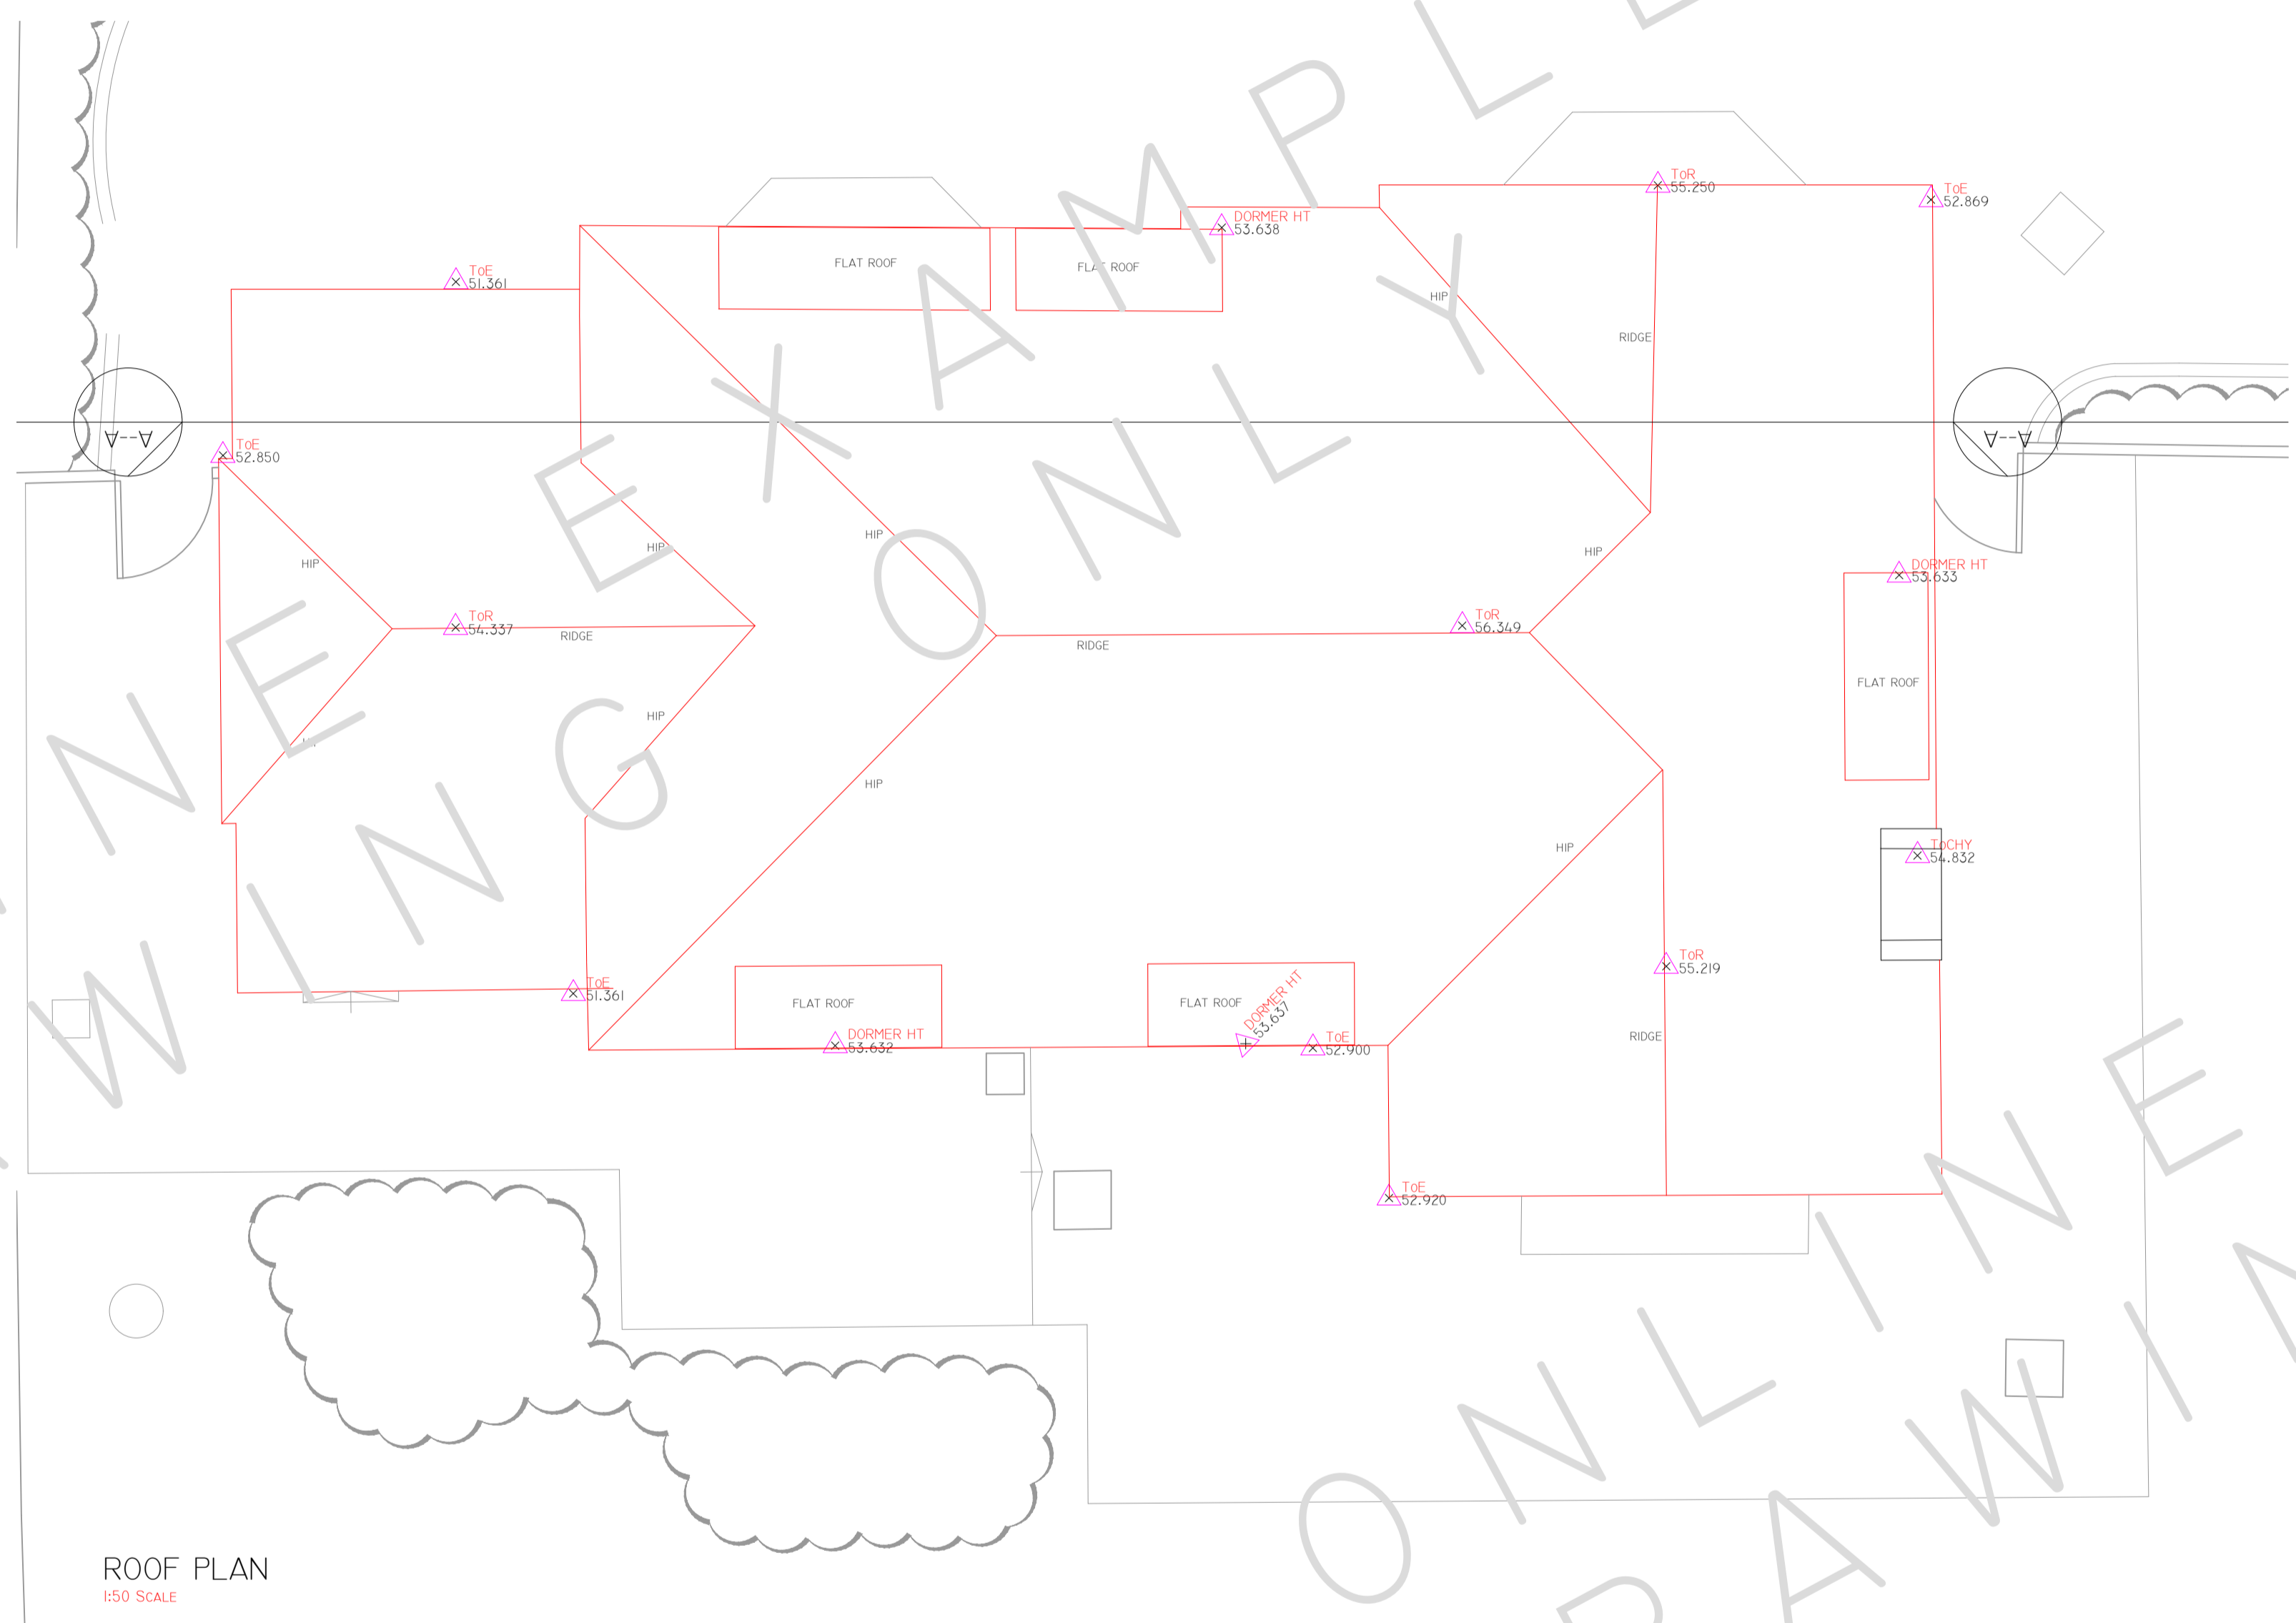

ROOF PLAN  
1:50 SCALE

ONLINE DRAWING EXAMPLE

REV	DATE	AMENDMENTS

**Mobile CAD Surveying** office & on site

PROJECT: MEASURED BUILDING SURVEY  
ADDRESS: 31A BROOK ROAD,

DWG NO.: 03  
DWG TITLE: ROOF PLAN  
DWG DATE: 2019  
DWG SIZE: SCALE AS SHOWN @ A1  
DRAWN: JH | CHECKED: JM

© 2019 MOBILE CAD SURVEYING SOLUTIONS LTD  
ALL RIGHTS RESERVED  
MOBILE CAD SURVEYING SOLUTIONS LTD  
100% QUALITY GUARANTEED  
100% CUSTOMER SATISFACTION  
100% ON TIME DELIVERY


THIS DRAWING IS TO BE READ IN CONJUNCTION WITH ALL RELEVANT SPECIFICATIONS AND DRAWINGS ISSUED. FOR DISCREPANCIES OR OMISSIONS CONTACT MOBILE CAD SURVEYING SOLUTIONS LTD PRIOR TO WORK COMMENCING. THE CONTRACTOR IS TO CHECK AND VERIFY ALL BUILDING AND SITE DIMENSIONS AND LEVELS BEFORE WORK COMMENCES.

© COPYRIGHT MOBILE CAD SURVEYING SOLUTIONS LTD 2019


DO NOT SCALE THIS DRAWING - CHECK ALL DIMENSIONS ON SITE

NOTE:  
AREAS DRAWN INDICATIVELY NOTED AND INDICATED BY GREY DASHED LINE AS LINE BELOW

-----

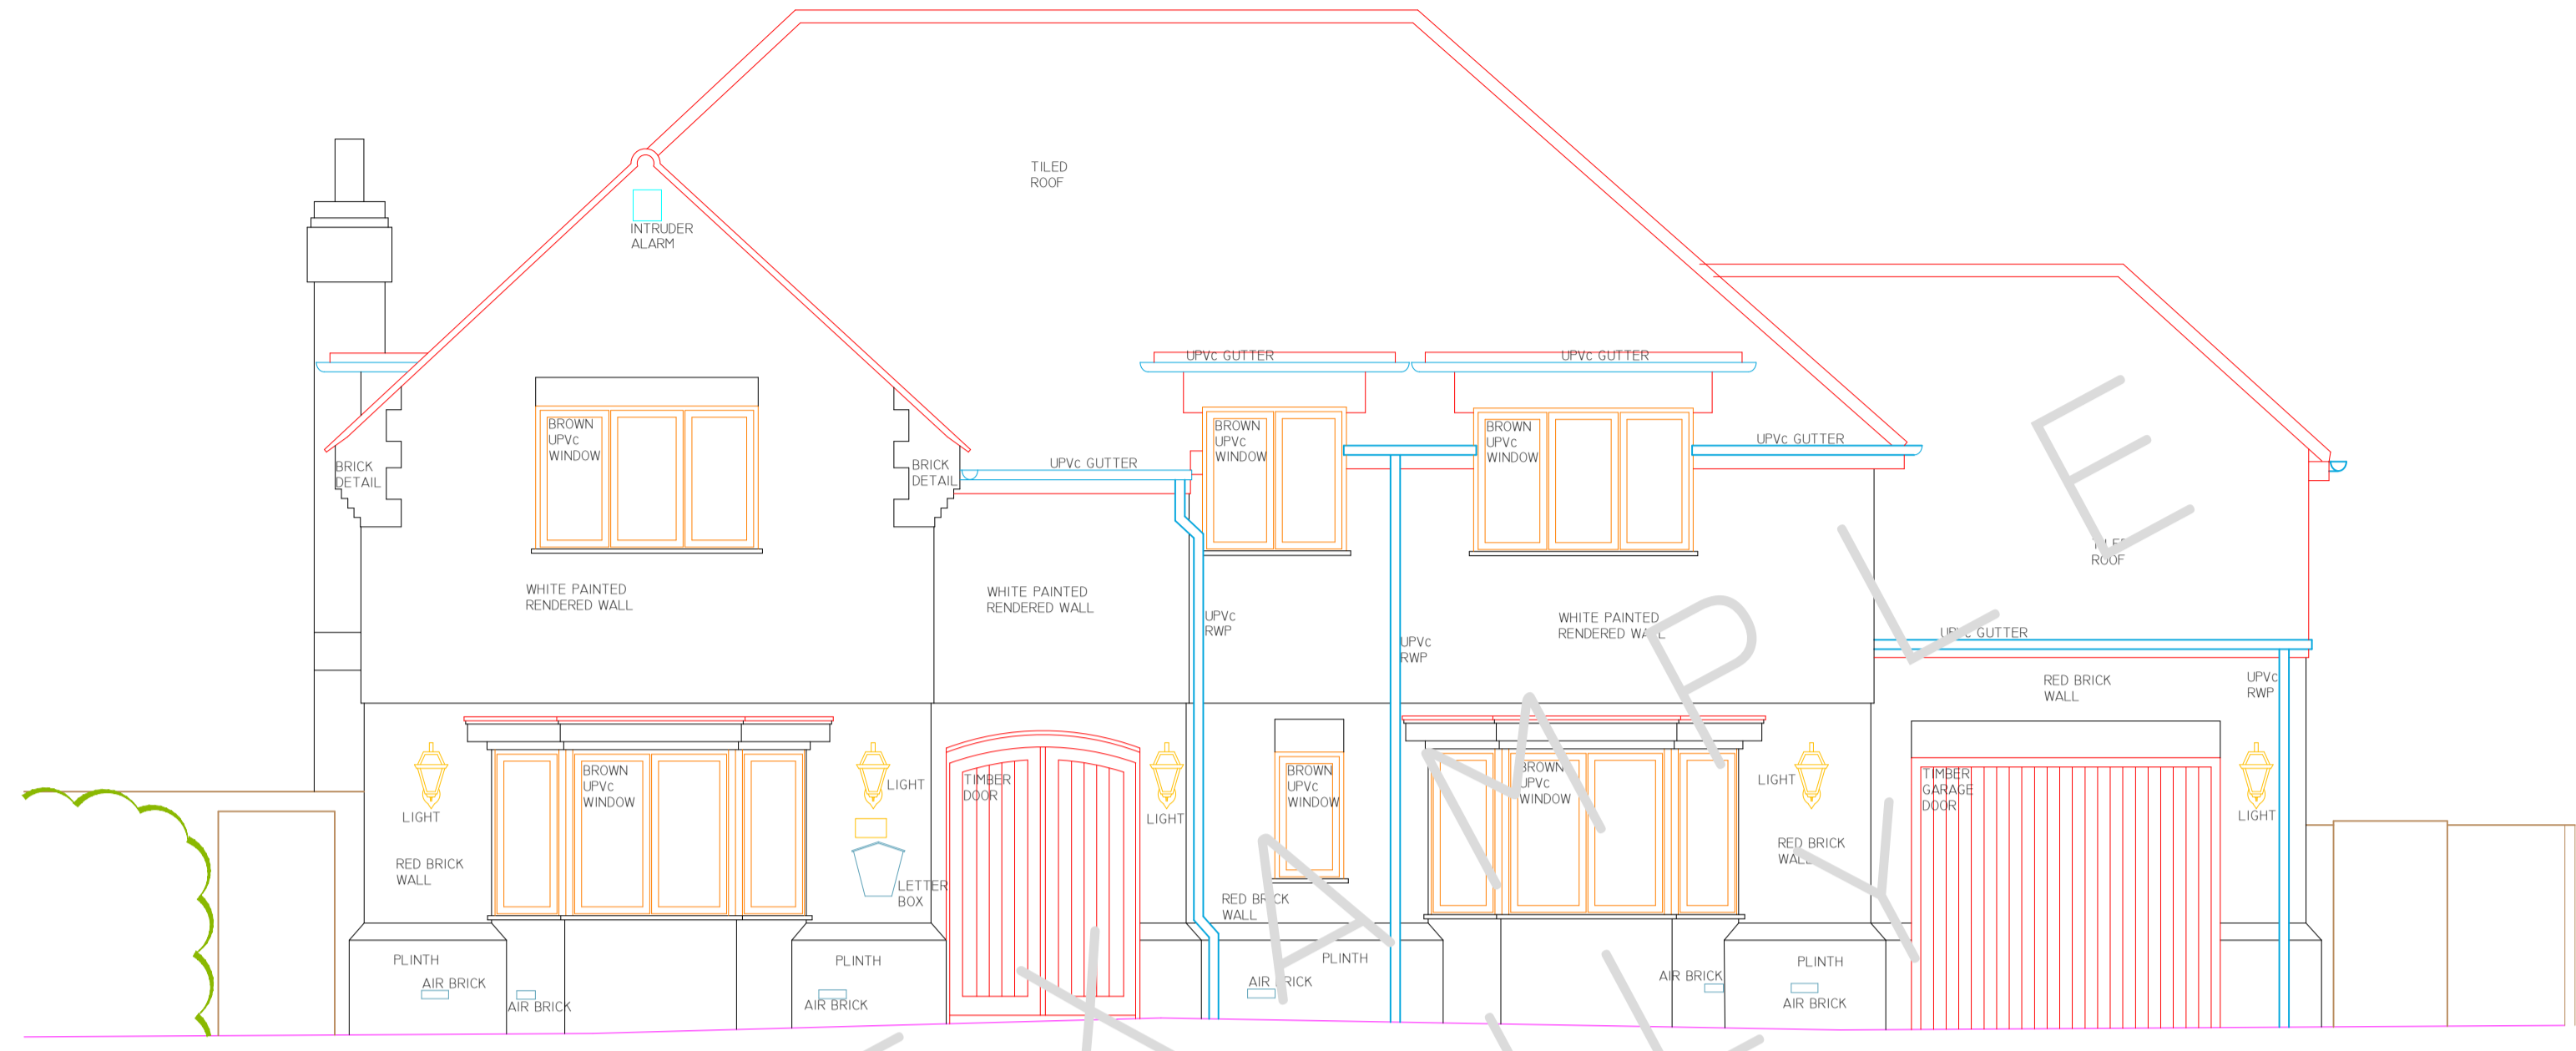


NORTHWEST ELEVATION  
1:50 SCALE  
45M LINE

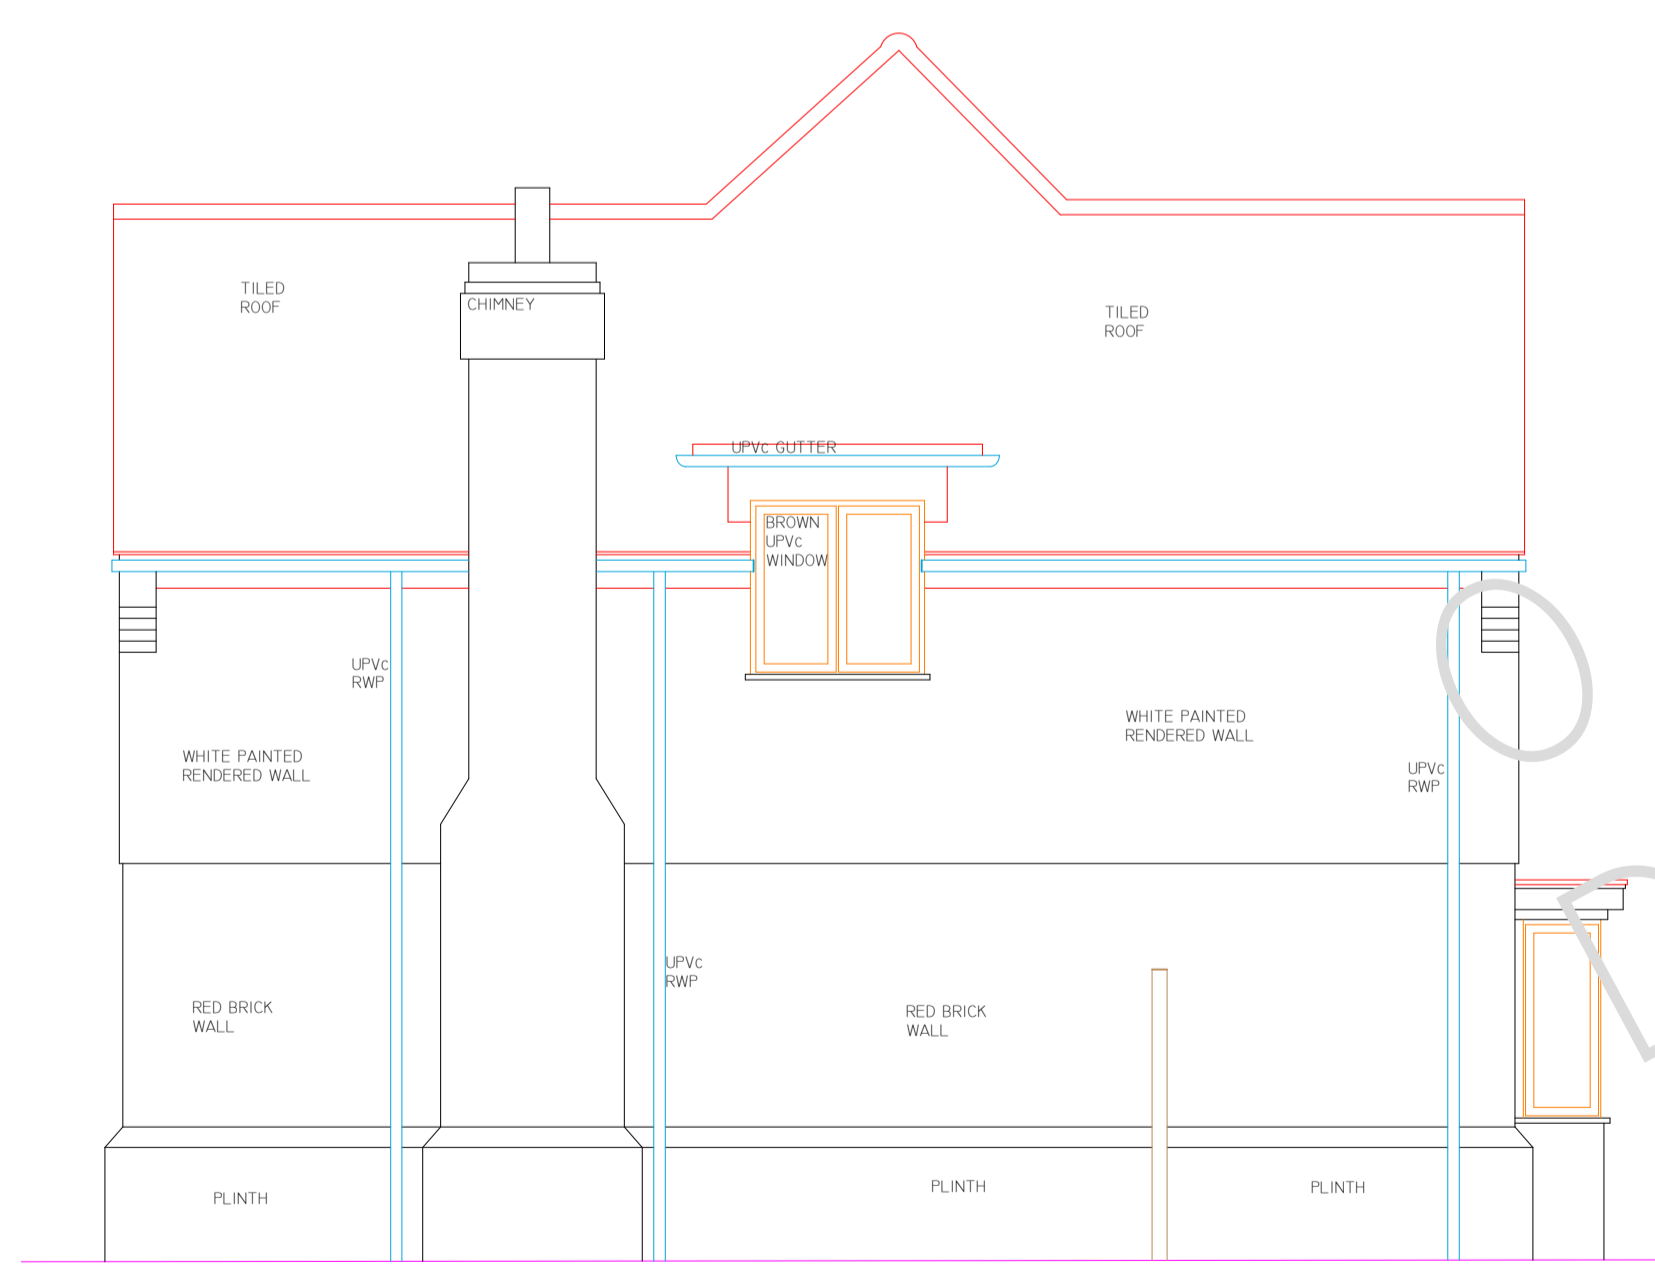

NORTHEAST ELEVATION  
1:50 SCALE  
45M LINE

REV	DATE	AMENDMENTS



office & on site

www.mobilecad.co.uk

01273 810000


Unit 12, The Mill Lane, Littlehampton, West Sussex, BN15 2AF

PROJECT: MEASURED BUILDING SURVEY  
ADDRESS: 31A BROOK ROAD,


DWG NO.: 04  
DWG TITLE: NW & NE ELEVATIONS  
DWG DATE: 2019  
DWG SIZE: SCALE AS SHOWN @ A1  
DRAWN: JH | CHECKED: JH | ISSUE: 1

THIS DRAWING IS TO BE READ IN CONJUNCTION WITH ALL RELEVANT SPECIFICATIONS AND DRAWINGS ISSUED. FOR DISCREPANCIES OR OMISSIONS CONTACT MOBILE CAD SURVEYING SOLUTIONS LTD PRIOR TO WORK COMMENCING. THE CONTRACTOR IS TO CHECK AND VERIFY ALL BUILDING AND SITE DIMENSIONS AND LEVELS BEFORE WORK COMMENCES.  
 © COPYRIGHT MOBILE CAD SURVEYING SOLUTIONS LTD 2019  
 DO NOT SCALE THIS DRAWING - CHECK ALL DIMENSIONS ON SITE

NOTE:  
 AREAS DRAWN INDICATIVELY NOTED AND INDICATED BY GREY DASHED LINE AS LINE BELOW  
 -----

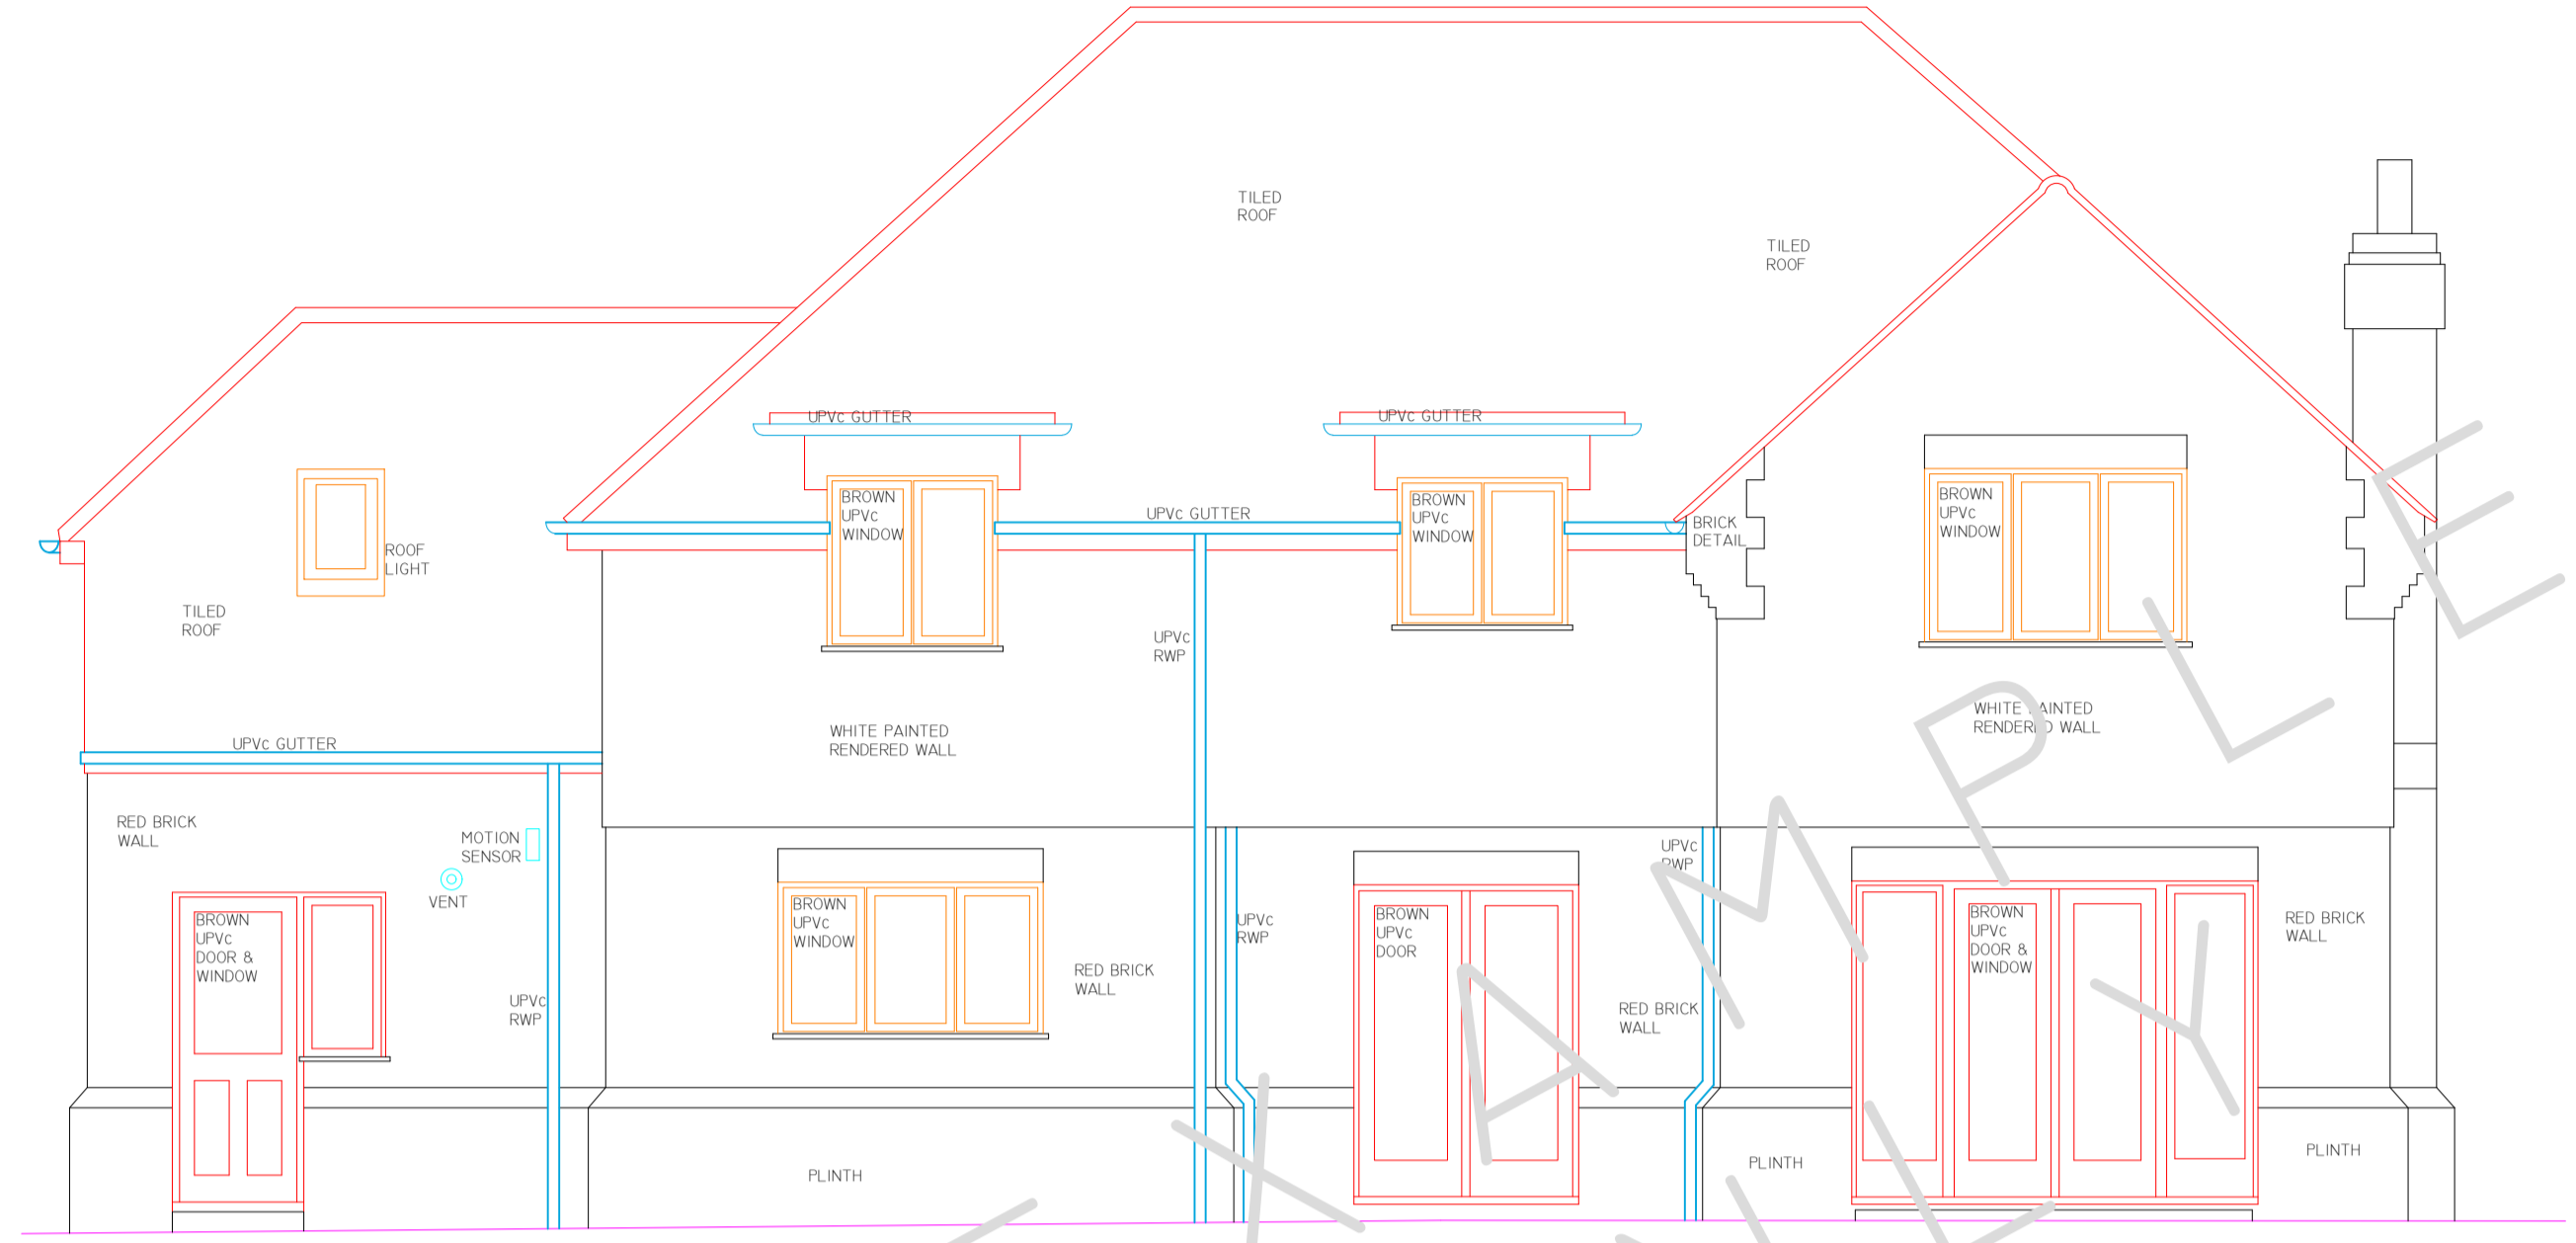


SOUTHEAST ELEVATION  
 1:50 SCALE  
 45M LINE

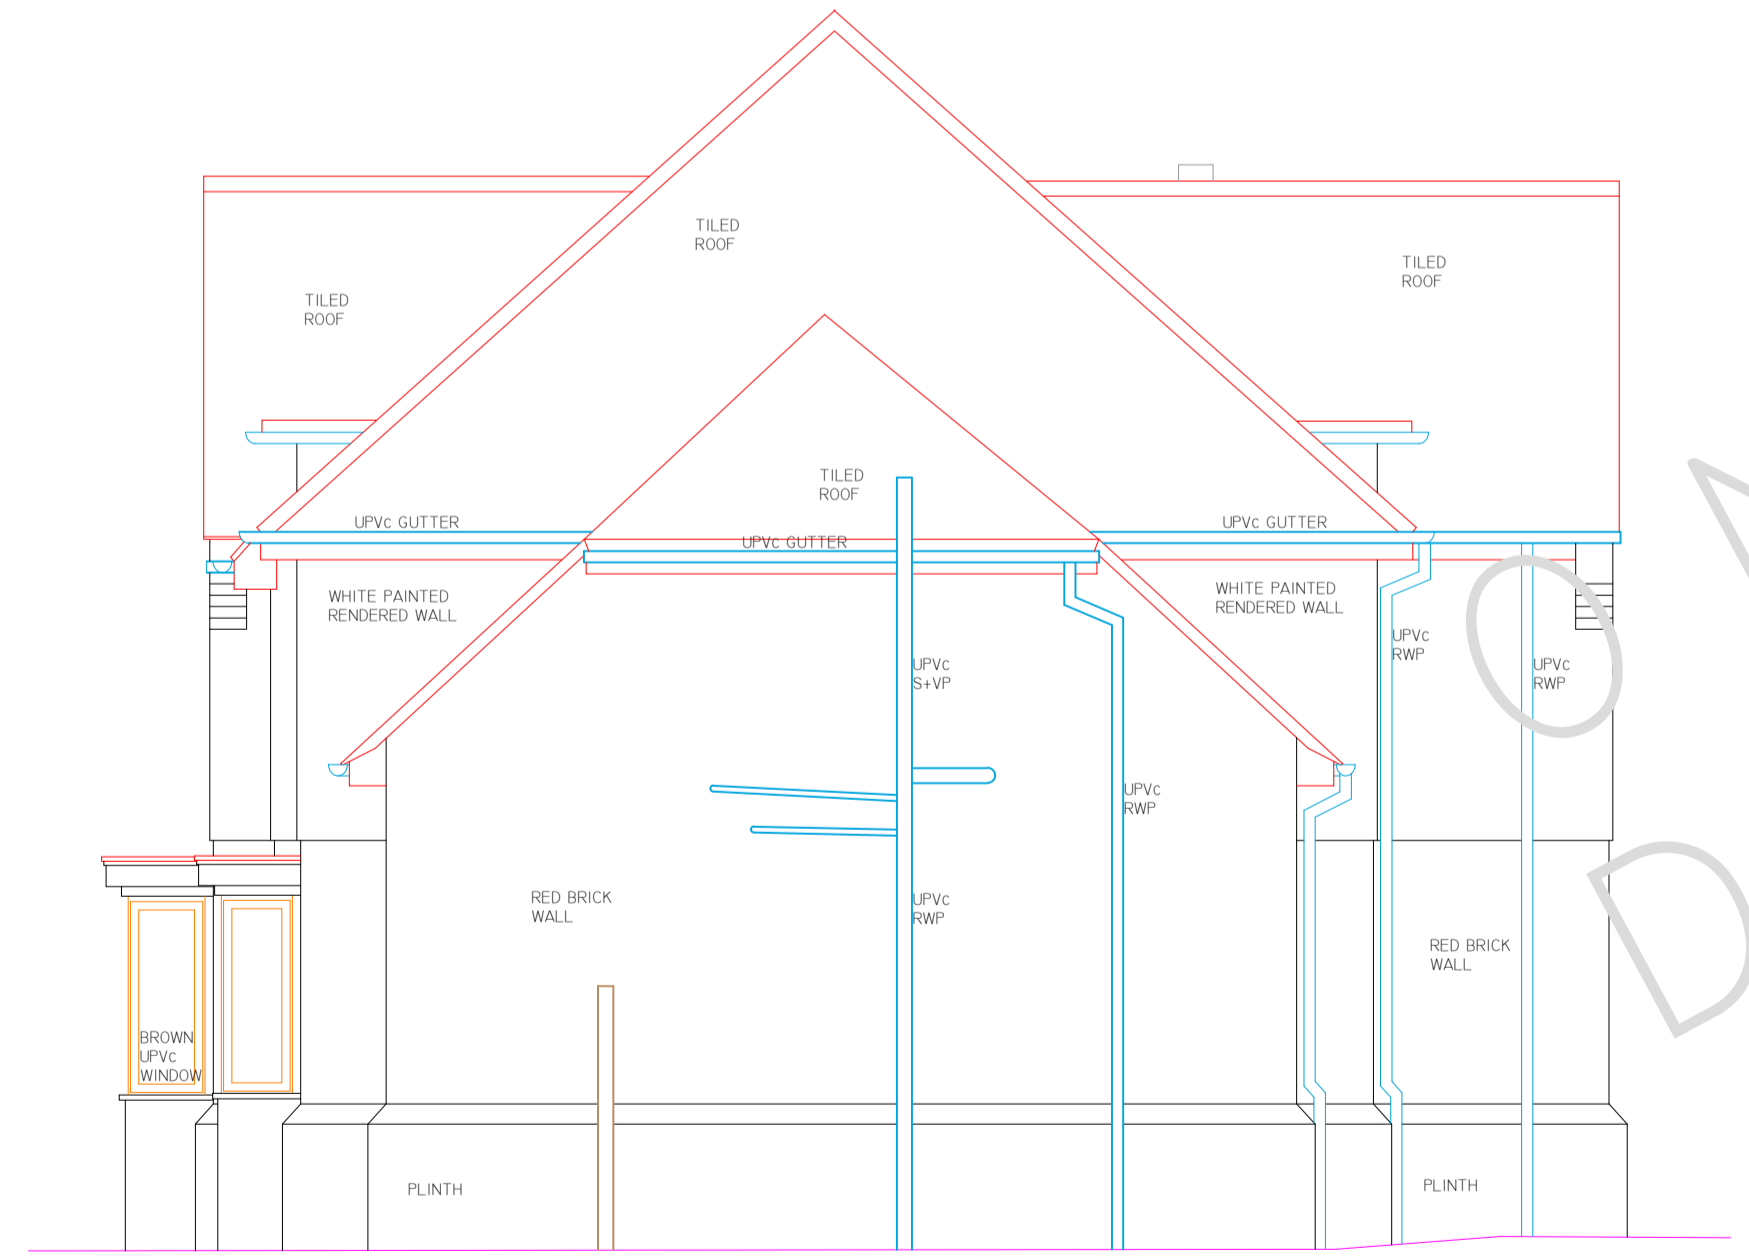

SOUTHWEST ELEVATION  
 1:50 SCALE  
 45M LINE


ONLINE DRAWING EXAMPLE ONLY

REV	DATE	AMENDMENTS


 PROJECT: MEASURED BUILDING SURVEY  
 ADDRESS: 31A BROOK ROAD,  
 DWG NO.: 05  
 DWG TITLE: SE & SW ELEVATIONS  
 DWG DATE: 2019  
 DWG SIZE: SCALE AS SHOWN @ A1  
 DRAWN: JH | CHECKED: JH | ISSUE: 1


THIS DRAWING IS TO BE READ IN CONJUNCTION WITH ALL RELEVANT SPECIFICATIONS AND DRAWINGS ISSUED. FOR DISCREPANCIES OR OMISSIONS CONTACT MOBILE CAD SURVEYING SOLUTIONS LTD PRIOR TO WORK COMMENCING. THE CONTRACTOR IS TO CHECK AND VERIFY ALL BUILDING AND SITE DIMENSIONS AND LEVELS BEFORE WORK COMMENCES.  
 © COPYRIGHT MOBILE CAD SURVEYING SOLUTIONS LTD 2019  
 DO NOT SCALE THIS DRAWING - CHECK ALL DIMENSIONS ON SITE

NOTE:  
 AREAS DRAWN INDICATIVELY NOTED AND INDICATED BY GREY DASHED LINE AS LINE BELOW  
 -----

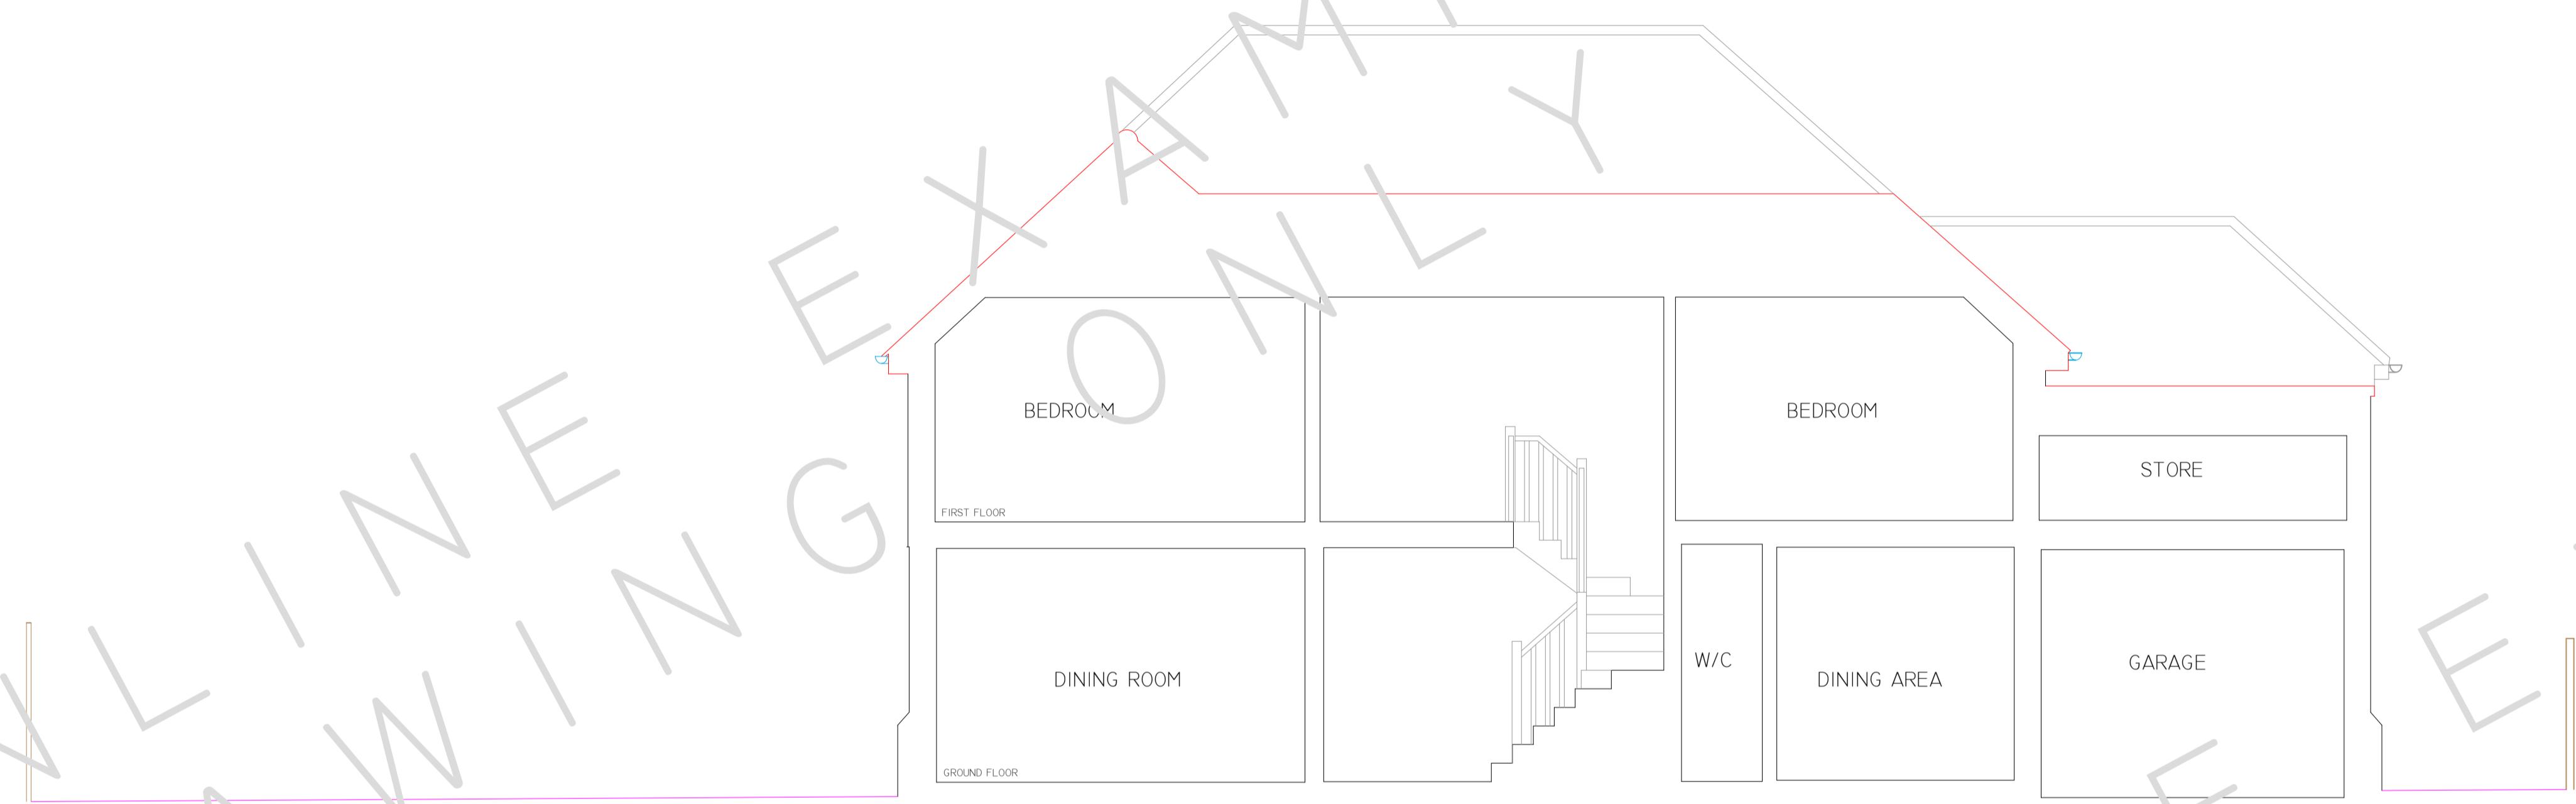

SECTION A--A  
 1:50 SCALE  
 4.5M LINE

REV	DATE	AMENDMENTS



office & on site

www.mobilecad.co.uk

01273 810000

Unit 12, The Mill Lane, Littlehampton, West Sussex, BN15 2EX

PROJECT: MEASURED BUILDING SURVEY  
 ADDRESS: 31A BROOK ROAD,  
 DWG NO.: 06  
 DWG TITLE: SECTION A--A  
 DWG DATE: 2019  
 DWG SIZE: SCALE AS SHOWN @ A1  
 DRAWN: JH | CHECKED: JH | ISSUE: 1