


THE AVENUE

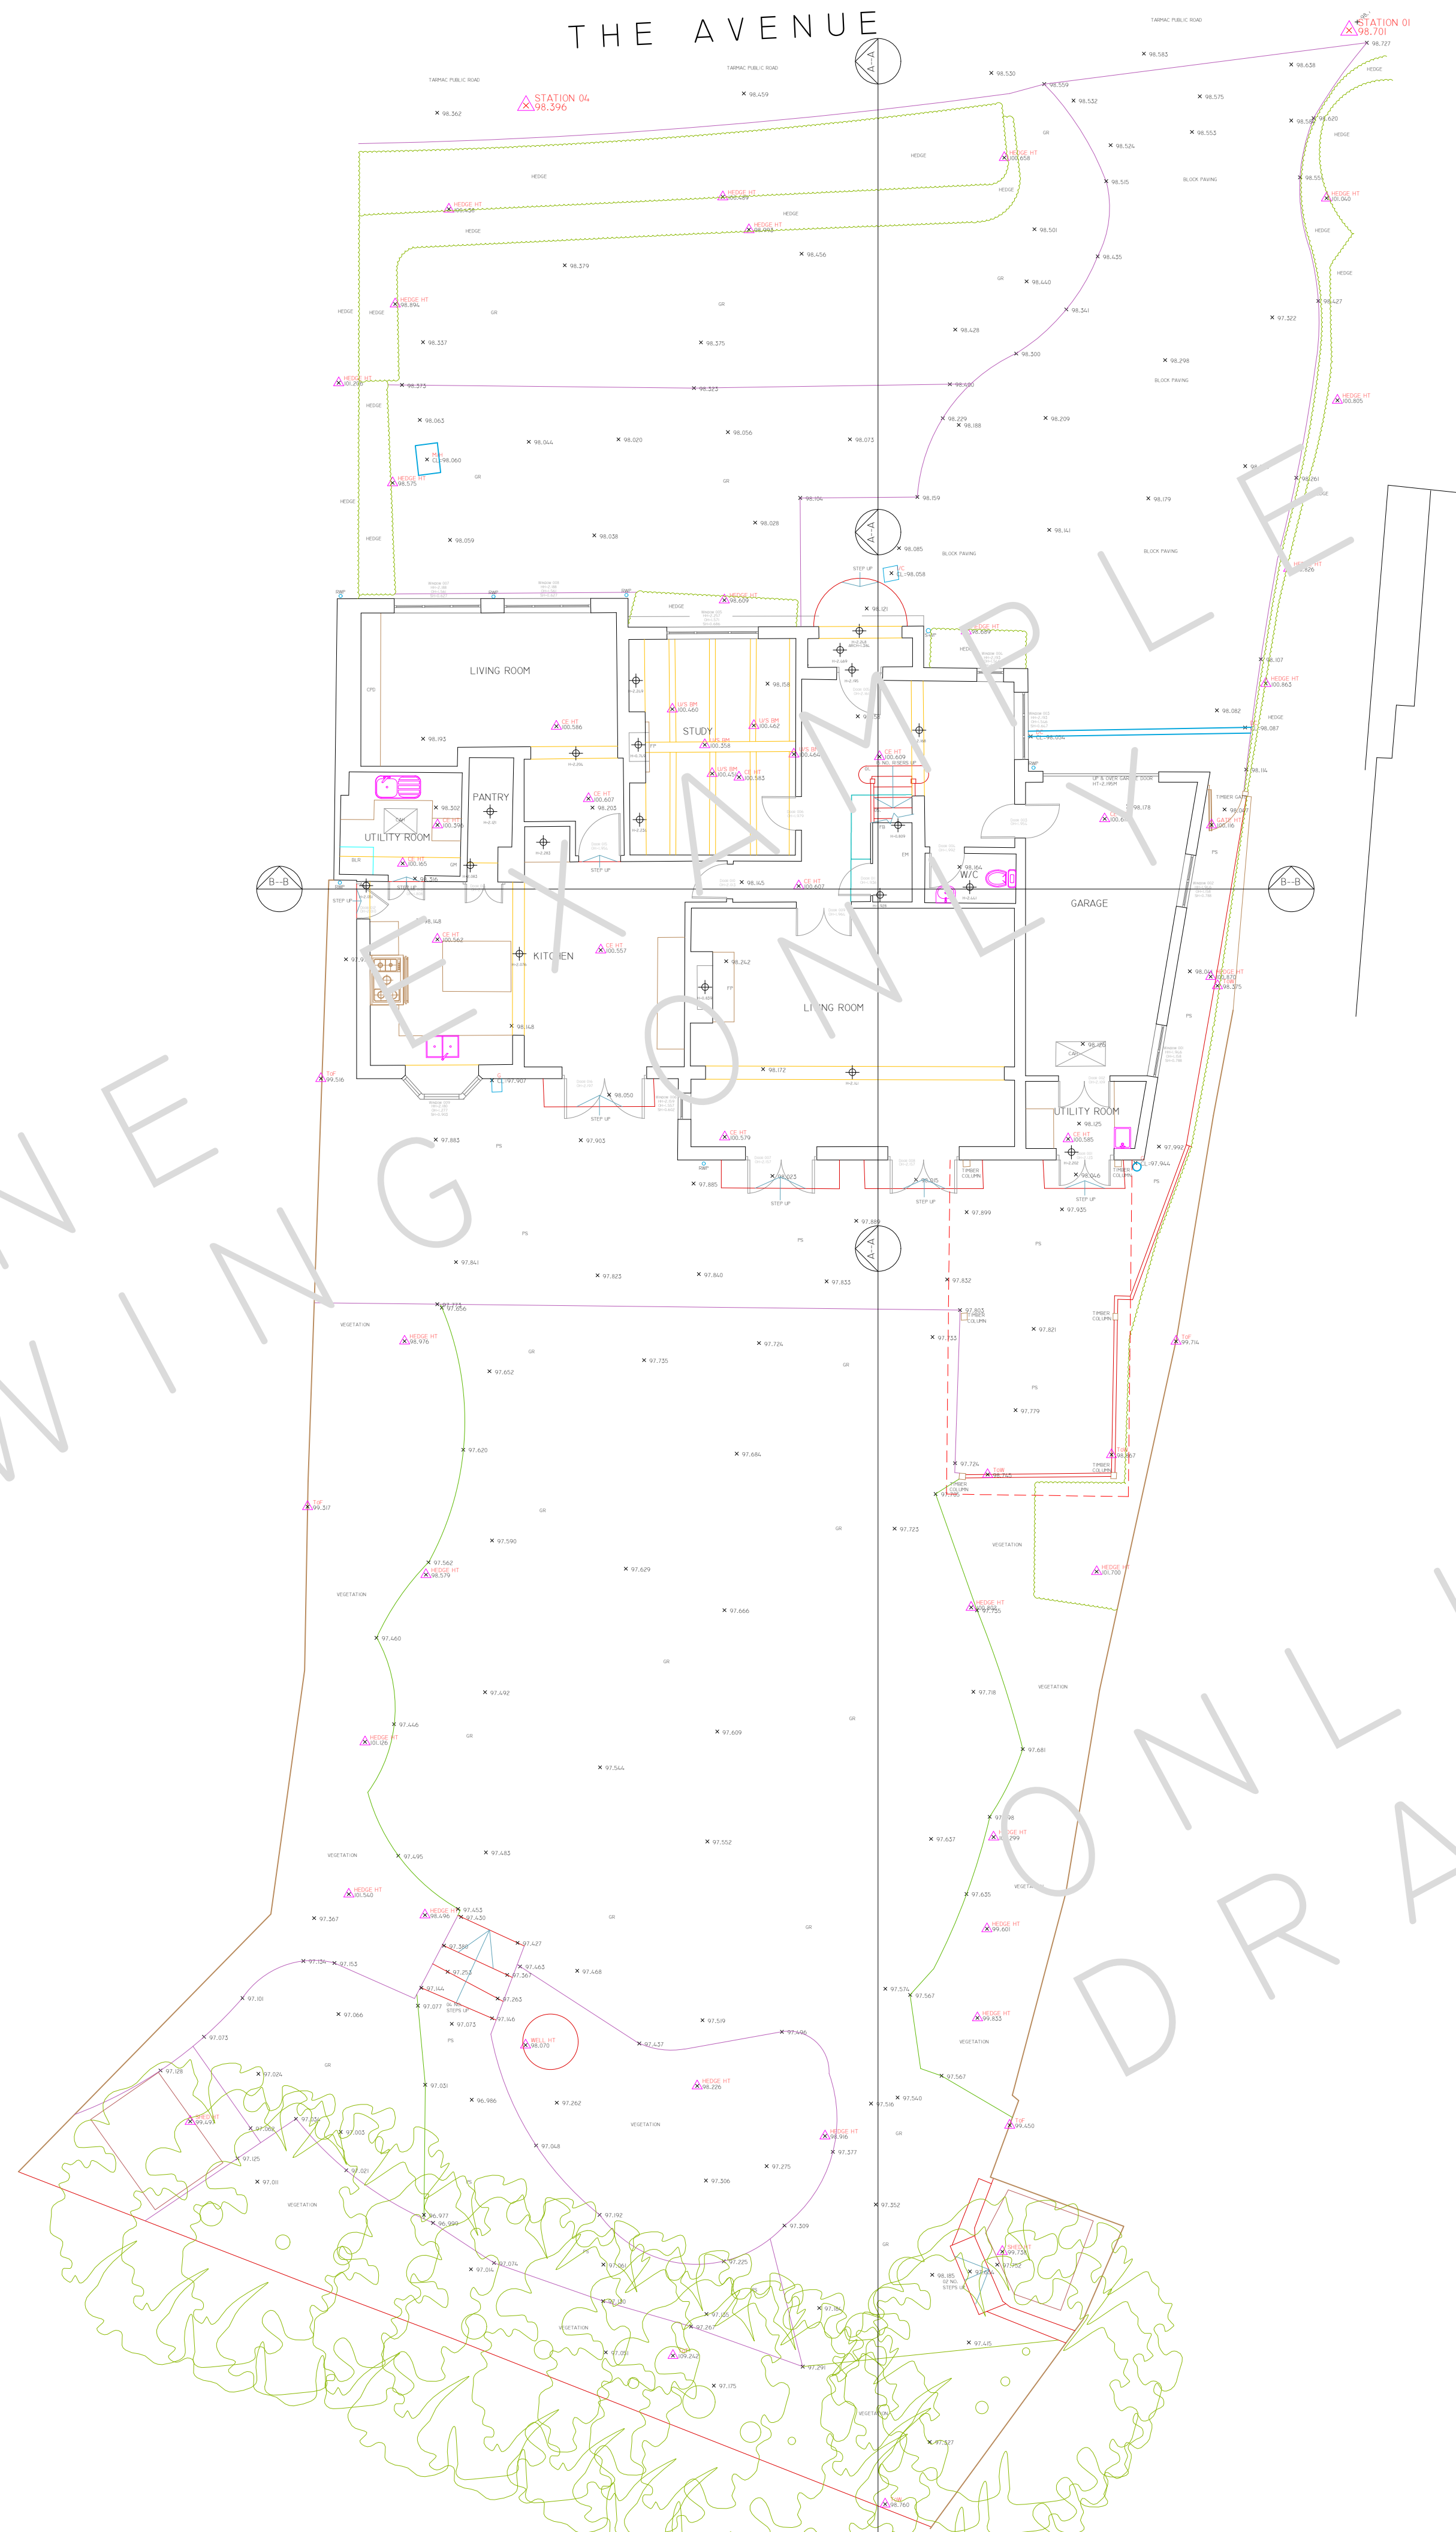

THIS DRAWING IS TO BE READ IN CONJUNCTION WITH ALL RELEVANT SPECIFICATIONS AND DRAWINGS ISSUED. FOR DISCREPANCIES OR OMISSIONS CONTACT MOBILE CAD SURVEYING SOLUTIONS LTD PRIOR TO WORK COMMENCING. THE CONTRACTOR IS TO CHECK AND VERIFY ALL BUILDING AND SITE DIMENSIONS AND LEVELS BEFORE WORK COMMENCES.
 © COPYRIGHT MOBILE CAD SURVEYING SOLUTIONS LTD 2018
 DO NOT SCALE THIS DRAWING - CHECK ALL DIMENSIONS ON SITE

NOTE:
 AREAS DRAWN INDICATIVELY NOTED AND INDICATED BY GREY DASHED LINE AS LINE BELOW

LEVEL DATUM & ORIENTATION

GEOGRAPHICAL ORIENTATION & NORTH POINT SHOWN ARE INDICATIVE ONLY.
 ARBITRARY LEVELS CO-ORDINATED TO LOCAL STATIONS POSITIONED ON SITE DURING SURVEY.

ABBREVIATIONS & LEGEND:

LEVELS & HEIGHTS	SERVICES
CL - COVER LEVEL	BT - BRITISH TELECOMS
IL - INVERT LEVEL	CATV - CABLE TELEVISION
L - LEVEL	ER - EARTHING ROD
HT - HEIGHT	ES - ELECTRICAL SUPPLY
STM - SURVEY STATION	FH - FIRE HYDRANT
BM - BENCH	GS - GAS SUPPLY
CE - CEILING	PO - POST OFFICE TELEPHONE
J - JOISTS	SV - STOP VALVE
RA - RAFTERS	TSSU - TRAFFIC LIGHT SIGNAGE
E - EAVES	
FR - FLAT ROOF	
P - PARAPET	
F - FENCE	
US - UNDERSIDE OF	
R - ROOF	
SL - SLAB	
SF - SOFFIT	
T - TREE	
THR - THRESHOLD	
To - TOP OF	
W - WALL	
H - HEAD HEIGHT	
OH - OPENING HEIGHT	
SH - SILL HEIGHT	

GENERAL NOTES	TOPOGRAPHICAL SYMBOLS
AB - ADVERTISING BOARD	Overhead Electrical
ACU - AIR CONDITIONING UNIT	Overhead Telephone
AHU - AIR HANDLING UNIT	Fence Line
AP - ALARM PANEL	Vegetation Outline
B - BULLARD	Single Gate
BA - BARRIER	Double Gate
BE - BENCH	Tree
BS - BUS STOP	Contours
BLS - BRICK LAY	
BKO - BOXING OUT	
CAH - CEILING ACCESS HATCH	
CH - CHIMNEY	
CP - CLIPBOARD	
DB - DOG WASTE BIN	
DW - DWELLING WALL	
DK - DROP KUBES	
EDB - ELECTRICAL DISTRIBUTION BOARD	
EG - EXTRACT FURRIE	
E - ELECTRIC METER	
ESB - EASE BOX	
F - FIREPLACE	
FU - FUSE	
FAP - FIRE ALARM PANEL	
GU - GUARDING	
GM - GAS METER	
HWC - HOT WATER CYLINDER	
LAM - LOFT ACCESS HATCH	
LBB - LITTER BIN	
LP - LAMP POST	
PC - PAVING CROSSING	
PS - PAVING SLABS	
PL - PAVEMENT LIGHT	
PLT - PLANTING	
PB - POST BOX	
RS - RAILING	
RS - ROAD SIGN	
SP - SPEED BUMP	
SG - SIGNAGE	
SN - STREET NAME SIGN	
SWR - SHOWER	
SHV - SHELVING	
TB - TELEPHONE BOX	
TL - TRAFFIC LIGHT	
TM - TICKET MACHINE	
TP - TELEGRAPH POLE	
VE - VEGETATION	
W - WATER	
WD - WARDROBE	
WH - WATER HEATER	
ZC - ZEBRA CROSSING	

ONLINE DRAWING EXAMPLE

ONLINE DRAWING EXAMPLE

REV	DATE	AMENDMENTS

SITE PLAN
 1:100 SCALE

Mobile CAD Surveying office & on site

PROJECT: MEASURED BUILDING SURVEY
 ADDRESS: 41 THE AVENUE

DWG NO.: 01
 DWG TITLE: SITE PLAN
 DWG DATE: 2018
 DWG SIZE: SCALE AS SHOWN @ A1
 DRAWN: JM | CHECKED: JH | ISSUE: 1

THIS DRAWING IS TO BE READ IN CONJUNCTION WITH ALL RELEVANT SPECIFICATIONS AND DRAWINGS ISSUED. FOR DISCREPANCIES OR OMISSIONS CONTACT MOBILE CAD SURVEYING SOLUTIONS LTD PRIOR TO WORK COMMENCING. THE CONTRACTOR IS TO CHECK AND VERIFY ALL BUILDING AND SITE DIMENSIONS AND LEVELS BEFORE WORK COMMENCES.

© COPYRIGHT MOBILE CAD SURVEYING SOLUTIONS LTD 2018

DO NOT SCALE THIS DRAWING - CHECK ALL DIMENSIONS ON SITE

NOTE:
AREAS DRAWN INDICATIVELY NOTED AND INDICATED BY GREY DASHED LINE AS LINE BELOW


LEVEL DATUM & ORIENTATION

GEOGRAPHICAL ORIENTATION & NORTH POINT SHOWN ARE INDICATIVE ONLY.
ARBITRARY LEVELS CO-ORDINATED TO LOCAL STATIONS POSITIONED ON SITE DURING SURVEY.

ABBREVIATIONS & LEGEND:

LEVELS & HEIGHTS	SERVICES
CL - COVER LEVEL	BT - BRITISH TELECOMS
IL - INVERT LEVEL	CATV - CABLE TELEVISION
L - LEVEL	ER - EARTHING ROD
HT - HEIGHT	ES - ELECTRICAL SUPPLY
STN - SURVEY STATION	FH - FIRE HYDRANT
BSH - BENCH	GAS - GAS SUPPLY
CE - CEILING	PO - POST OFFICE TELEPHONE
J - JOISTS	SV - STOP VALVE
RA - RAFTERS	TSSU - TRAFFIC LIGHT SIGNAL
E - EAVES	
FR - FLAT ROOF	
P - PARAPET	
F - FENCE	
UPS - UNDERSIDE OF	
R - ROOF	
SL - SLAB	
SF - SOFFIT	
T - TREE	
THR - THRESHOLD	
To - TOP OF	
W - WALL	
HH - HEAD HEIGHT	
OH - OPENING HEIGHT	
SH - SILL HEIGHT	

GENERAL NOTES	TOPOGRAPHICAL SYMBOLS
AB - ADVERTISING BOARD	OVERHEAD ELECTRICAL
ACU - AIR CONDITIONING UNIT	OVERHEAD TELEPHONE
AHU - AIR HANDLING UNIT	FENCE LINE
AP - ALARMS PANEL	VEGETATION OUTLINE
B - BULLARD	SINGLE GATE
BA - BARRIER	DOUBLE GATE
BE - BENCH	TREE
BS - BUS STOP	CONTOURS
BU - BUIER	
BXD - BOXING OUT	
CAH - CEILING ACCESS HATCH	
CH - CHIMNEY	
CPD - CLIPBOARD	
DB - DOG WASTE BIN	
DW - DWELLING WALL	
DK - DROP KUBES	
EDB - ELECTRICAL DISTRIBUTION BOARD	
EG - EXTRACT FURRIE	
M - ELECTRIC METER	
FB - FUSE BOX	
FP - FIRE PLACE	
FU - FUSE	
FAP - FIRE ALARM PANEL	
GU - GRASS	
GM - GAS METER	
HWC - HOT WATER CYLINDER	
LAM - LOFT ACCESS HATCH	
LB - LITTER BIN	
LP - LAMP POST	
PC - PAVING CROSSING	
PS - PAVING SLABS	
PL - PAVEMENT LIGHT	
PLT - PLANTING	
FB - POST BOX	
RS - ROAD SIGN	
SG - SPEED BUMP	
SP - SIGNAGE	
SN - STREET NAME SIGN	
SWR - SHOWER	
SHV - SHELVEING	
TB - TELEPHONE BOX	
TL - TRAFFIC LIGHT	
TM - TICKET MACHINE	
TP - TELEGRAPH POLE	
VE - VEGETATION	
W - WATER	
WD - WARDROBE	
WH - WATER HEATER	
ZC - ZEBRA CROSSING	

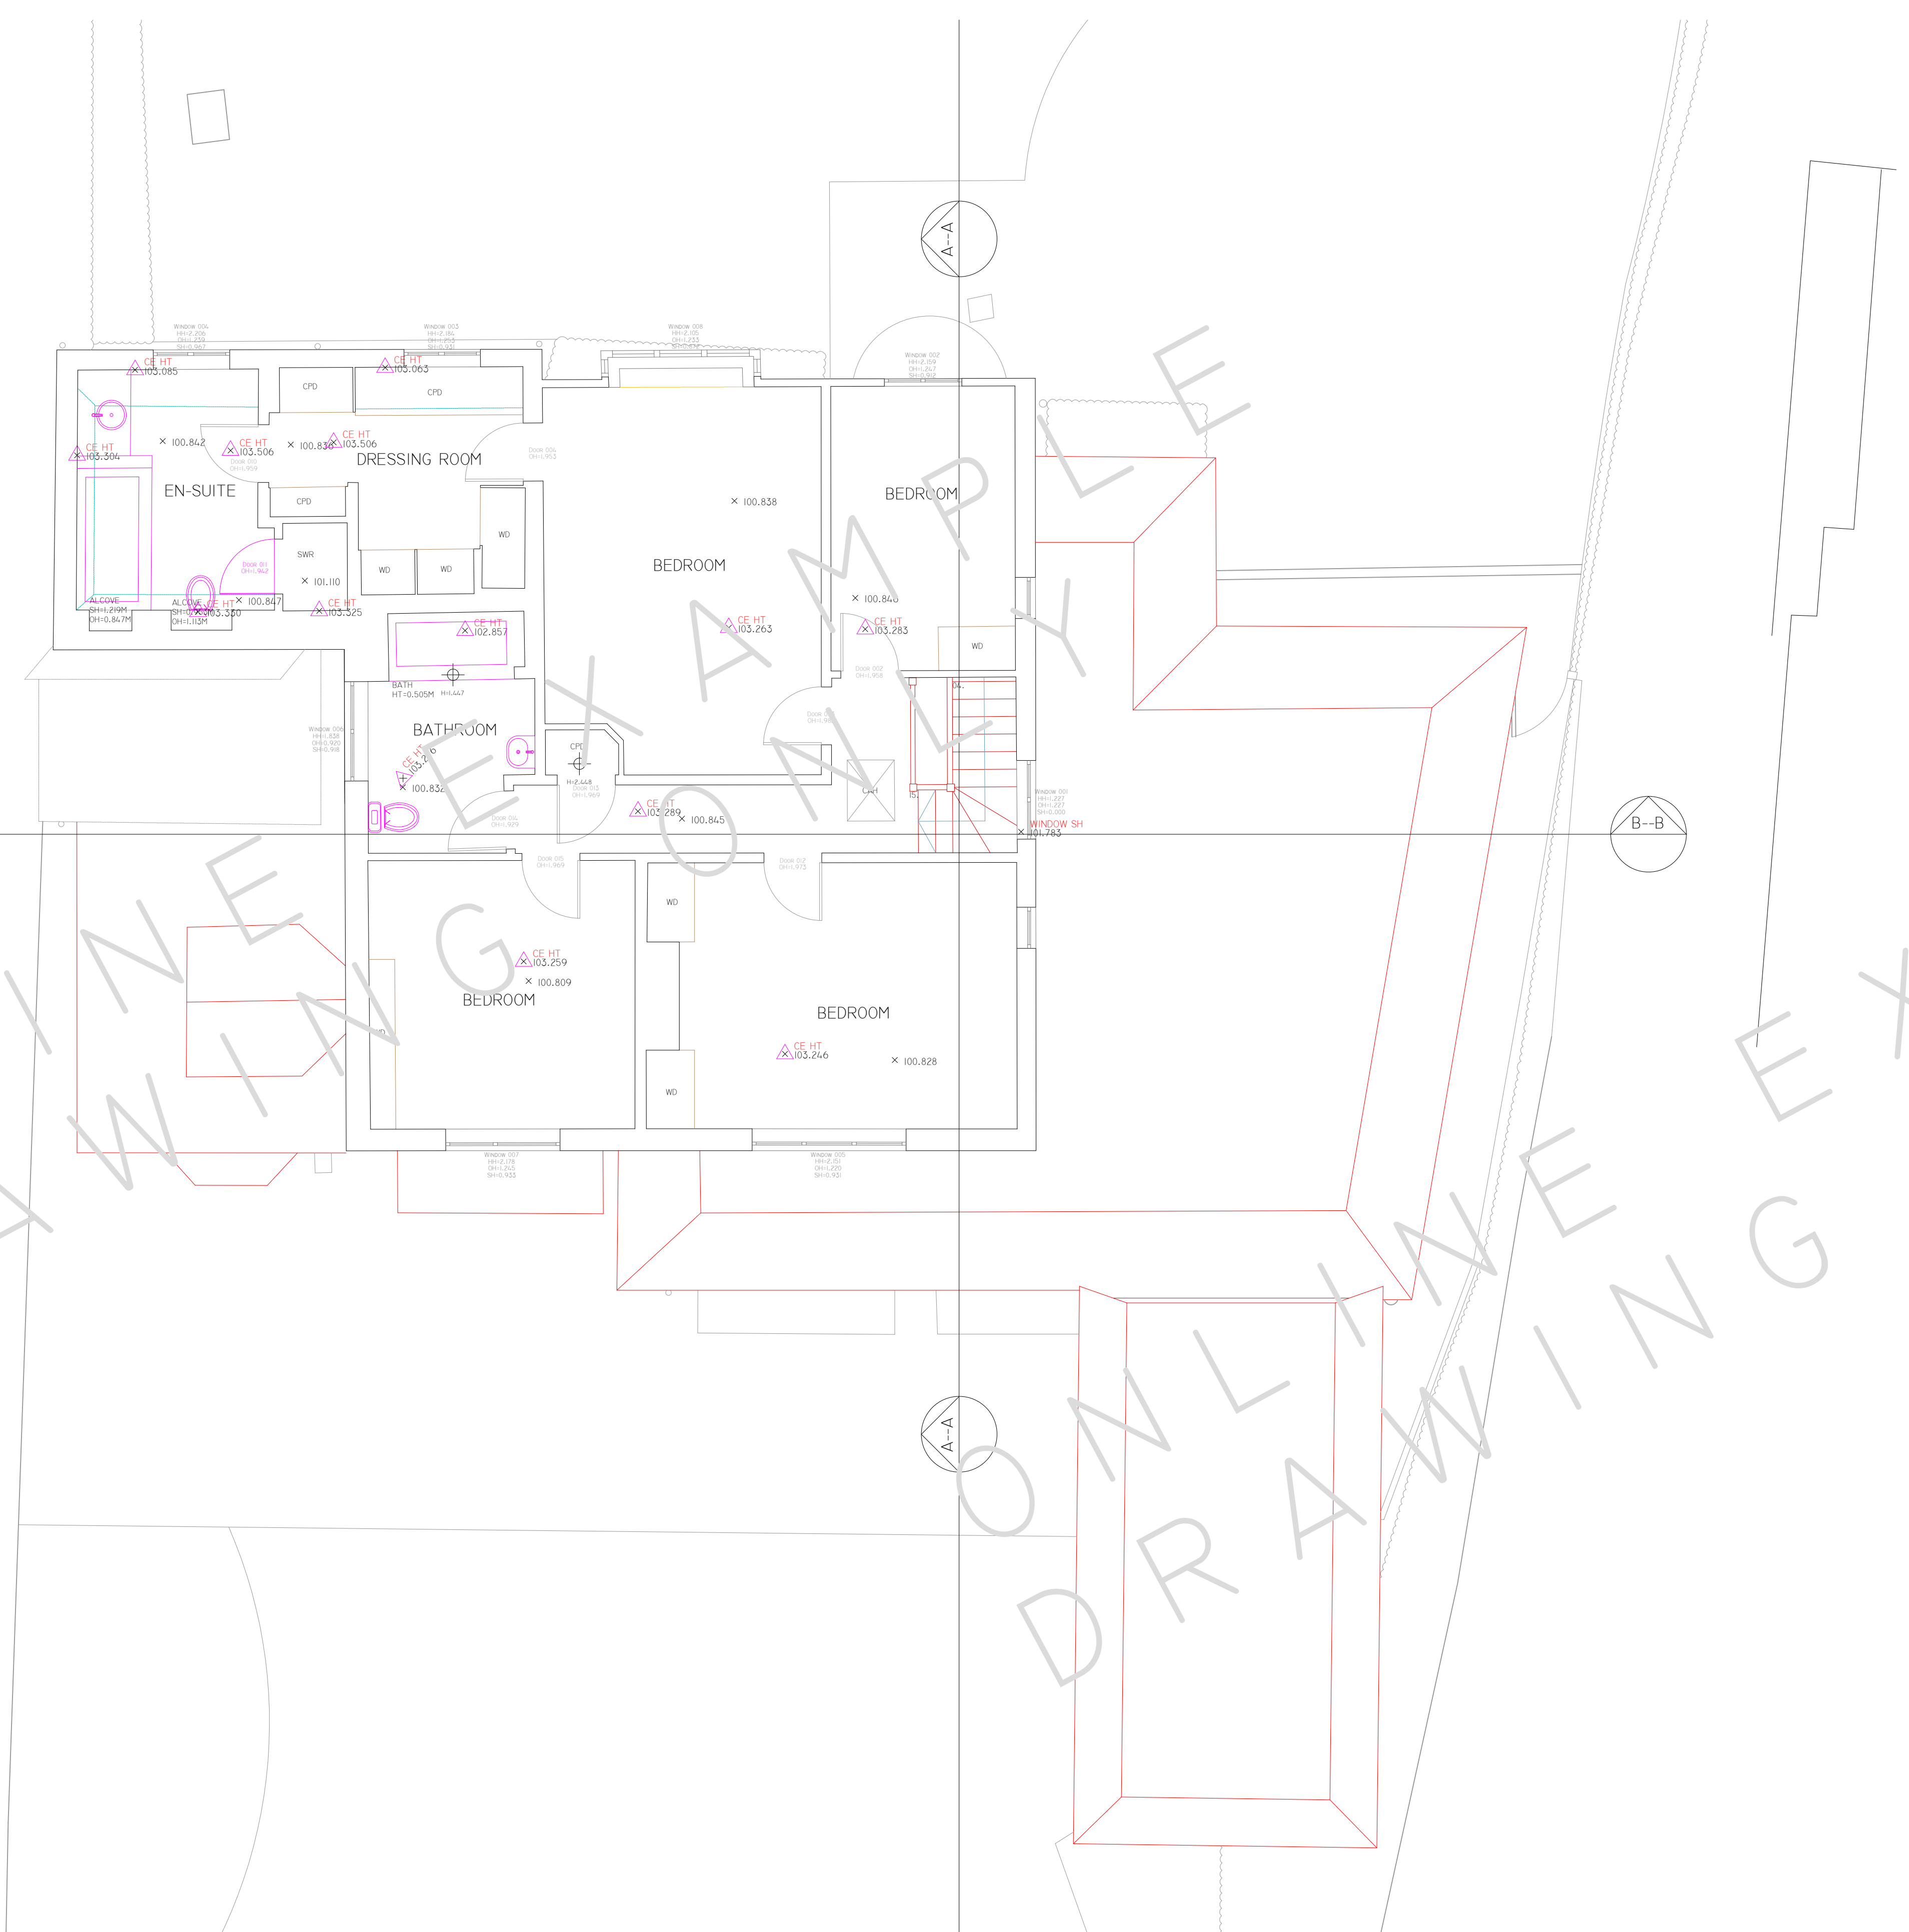

ONLY DRAWING

ONLY DRAWING

FIRST FLOOR
1:50 SCALE

REV	DATE	AMENDMENTS

Mobile CAD Surveying office & on site

PROJECT: MEASURED BUILDING SURVEY
ADDRESS: 41 THE AVENUE.

DWG NO.: 03
DWG TITLE: FIRST FLOOR PLAN
DWG DATE: 2018
DWG SIZE: SCALE AS SHOWN @ A1
DRAWN: JM | CHECKED: JH

© 2018 MOBILE CAD SURVEYING SOLUTIONS LTD
ALL RIGHTS RESERVED

THIS DRAWING IS TO BE READ IN CONJUNCTION WITH ALL RELEVANT SPECIFICATIONS AND DRAWINGS ISSUED. FOR DISCREPANCIES OR OMISSIONS CONTACT MOBILE CAD SURVEYING SOLUTIONS LTD PRIOR TO WORK COMMENCING. THE CONTRACTOR IS TO CHECK AND VERIFY ALL BUILDING AND SITE DIMENSIONS AND LEVELS BEFORE WORK COMMENCES.

© COPYRIGHT MOBILE CAD SURVEYING SOLUTIONS LTD 2018

DO NOT SCALE THIS DRAWING - CHECK ALL DIMENSIONS ON SITE


NOTE:
AREAS DRAWN INDICATIVELY NOTED AND INDICATED BY GREY DASHED LINE AS LINE BELOW

LEVEL DATUM & ORIENTATION

GEOGRAPHICAL ORIENTATION & NORTH POINT SHOWN ARE INDICATIVE ONLY.
ARBITRARY LEVELS CO-ORDINATED TO LOCAL STATIONS POSITIONED ON SITE DURING SURVEY.

ABBREVIATIONS & LEGEND:

LEVELS & HEIGHTS	SERVICES
CL - COVER LEVEL	BT - BRITISH TELECOMS
L - LEVEL	CATV - CABLE TELEVISION
HT - HEIGHT	ER - EARTHING ROD
STN - SURVEY STATION	ES - ELECTRICAL SUPPLY
BH - BEAM	FH - FIRE HYDRANT
CE - CEILING	GS - GAS SUPPLY
J - JOISTS	PO - POST OFFICE TELEPHONE
RA - RAFTERS	SV - STOP VALVE
E - EAVES	TSSU - TRAFFIC LIGHT SIGNAL
FR - FLAT ROOF	
P - PARAPET	DRAINAGE
F - FENCE	DC - DRAINAGE CHANNEL
US - UNDERSIDE OF	G - GULLY
R - ROOF	I - INSPECTION CHAMBER
SL - SLAB	M - MANHOLE
SF - SOFFIT	RE - RIDDING EYE
T - TREE	RWP - RAIN WATER PIPE
THR - THRESHOLD	UNL - UNABLE TO LIFT
To - TOP OF	SWP - SOIL/WATER PIPE
W - WALL	ST - STOP TAP
Hh - HEAD HEIGHT	WM - WATER METER
Oh - OPENING HEIGHT	
SH - SILL HEIGHT	TYPICAL DRAWING SYMBOLS
	SPOT LEVEL \times 96.256
	SPOT HEIGHT \triangle 99.034
	SURVEY STATION \triangle STN 01 ELEV: 95.03, 251 Ht: 95.02
	MANHOLE / INSPECTION CHAMBER \square CL-96.254 ELEV: 96.824
	SURVEY HEIGHT \oplus 96.256
	WINDOW TAG \square 96.256
	DOOR TAG \square 96.256
	RADIATOR TAG \square 96.256
	TOPOGRAPHICAL SYMBOLS
	OVERHEAD ELECTRICAL $\text{---} \text{---} \text{---}$
	OVERHEAD TELEPHONE $\text{---} \text{---} \text{---}$
	FENCE LINE $\text{---} \text{---} \text{---}$
	VEGETATION OUTLINE $\text{---} \text{---} \text{---}$
	SINGLE GATE $\text{---} \text{---} \text{---}$
	DOUBLE GATE $\text{---} \text{---} \text{---}$
	TREE $\text{---} \text{---} \text{---}$
	CONTOURS $\text{---} \text{---} \text{---}$

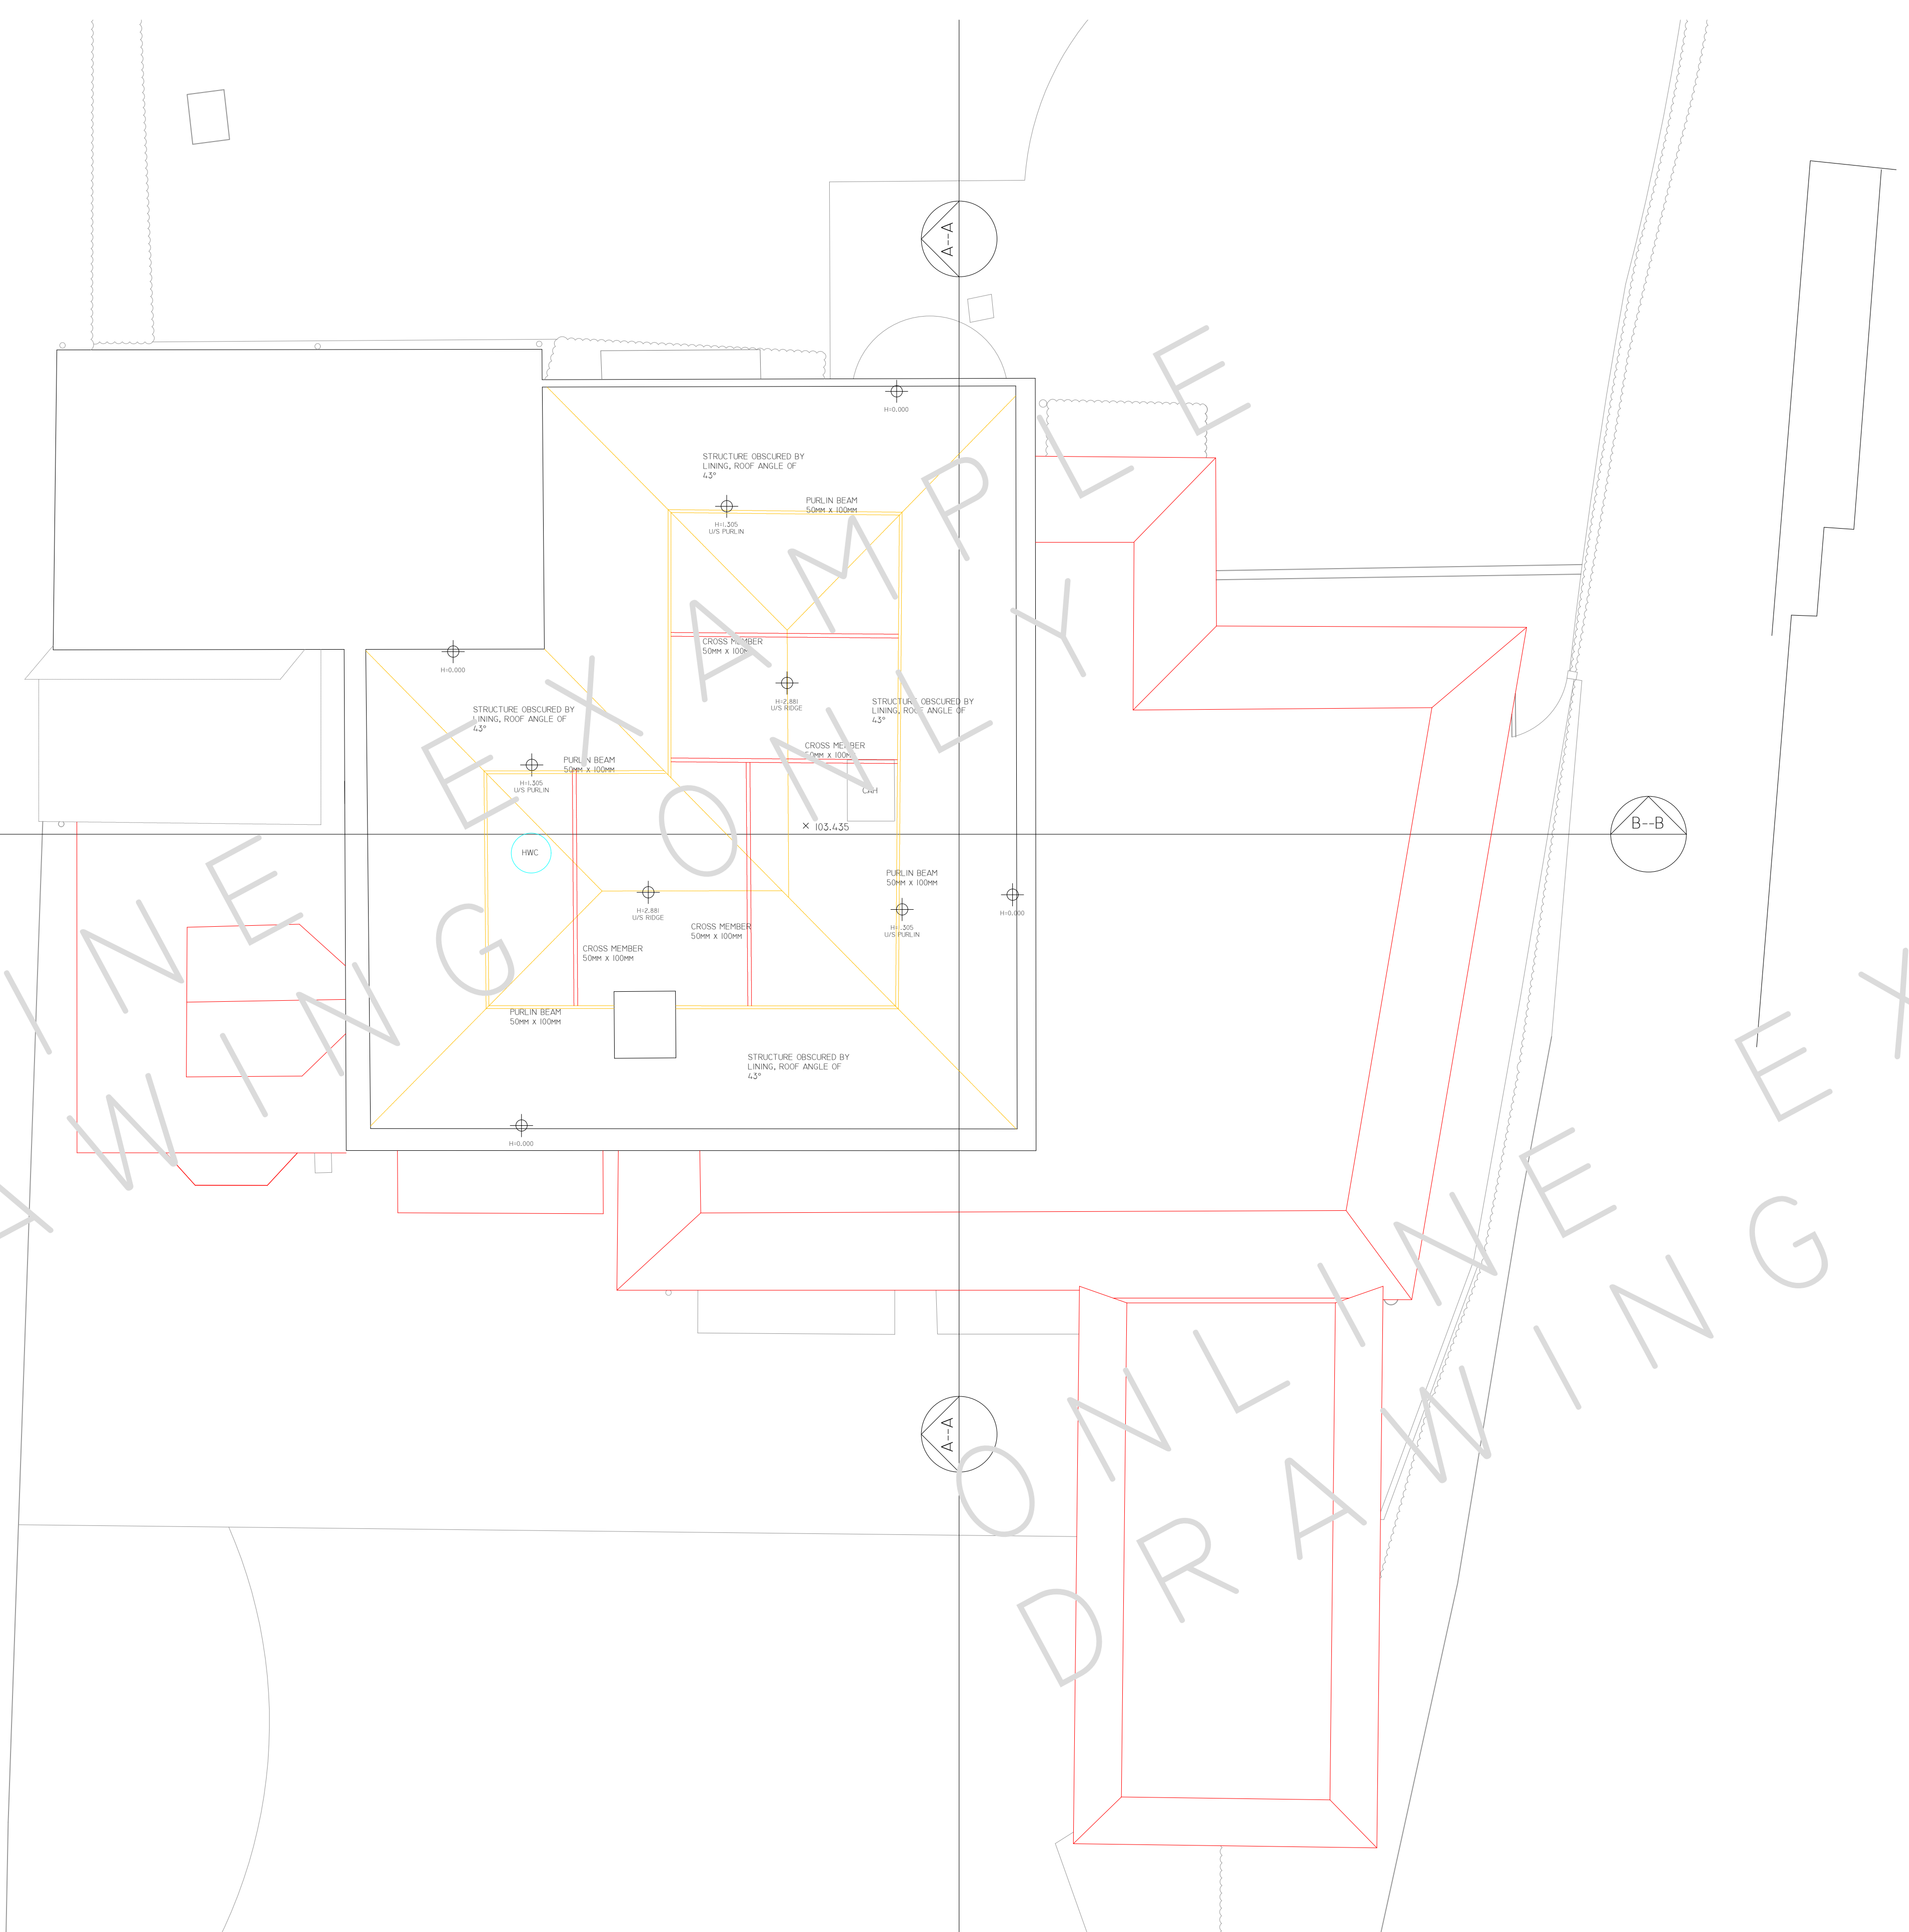

ONLY DRAWING

ONLY DRAWING

LOFT PLAN
1:50 SCALE

REV	DATE	AMENDMENTS

Mobile CAD Surveying office & on site

PROJECT: MEASURED BUILDING SURVEY
ADDRESS: 41 THE AVENUE.

DWG NO.: 04
DWG TITLE: LOFT PLAN
DWG DATE: 2018
DWG SIZE: SCALE AS SHOWN @ A1
DRAWN: JM | CHECKED: JH | ISSUE: 1


© 2018 MOBILE CAD SURVEYING SOLUTIONS LTD
ALL RIGHTS RESERVED
THIS DRAWING IS THE PROPERTY OF MOBILE CAD SURVEYING SOLUTIONS LTD
IT IS TO BE USED ONLY FOR THE PROJECT AND SITE SPECIFICALLY IDENTIFIED
IT IS NOT TO BE REPRODUCED, COPIED, EITHER WHOLLY OR IN PART, OR TRANSMITTED IN ANY FORM OR BY ANY MEANS, WITHOUT THE WRITTEN PERMISSION OF MOBILE CAD SURVEYING SOLUTIONS LTD

THIS DRAWING IS TO BE READ IN CONJUNCTION WITH ALL RELEVANT SPECIFICATIONS AND DRAWINGS ISSUED. FOR DISCREPANCIES OR OMISSIONS CONTACT MOBILE CAD SURVEYING SOLUTIONS LTD PRIOR TO WORK COMMENCING. THE CONTRACTOR IS TO CHECK AND VERIFY ALL BUILDING AND SITE DIMENSIONS AND LEVELS BEFORE WORK COMMENCES.

© COPYRIGHT MOBILE CAD SURVEYING SOLUTIONS LTD 2018

DO NOT SCALE THIS DRAWING - CHECK ALL DIMENSIONS ON SITE

NOTE:
AREAS DRAWN INDICATIVELY NOTED AND INDICATED BY GREY DASHED LINE AS LINE BELOW

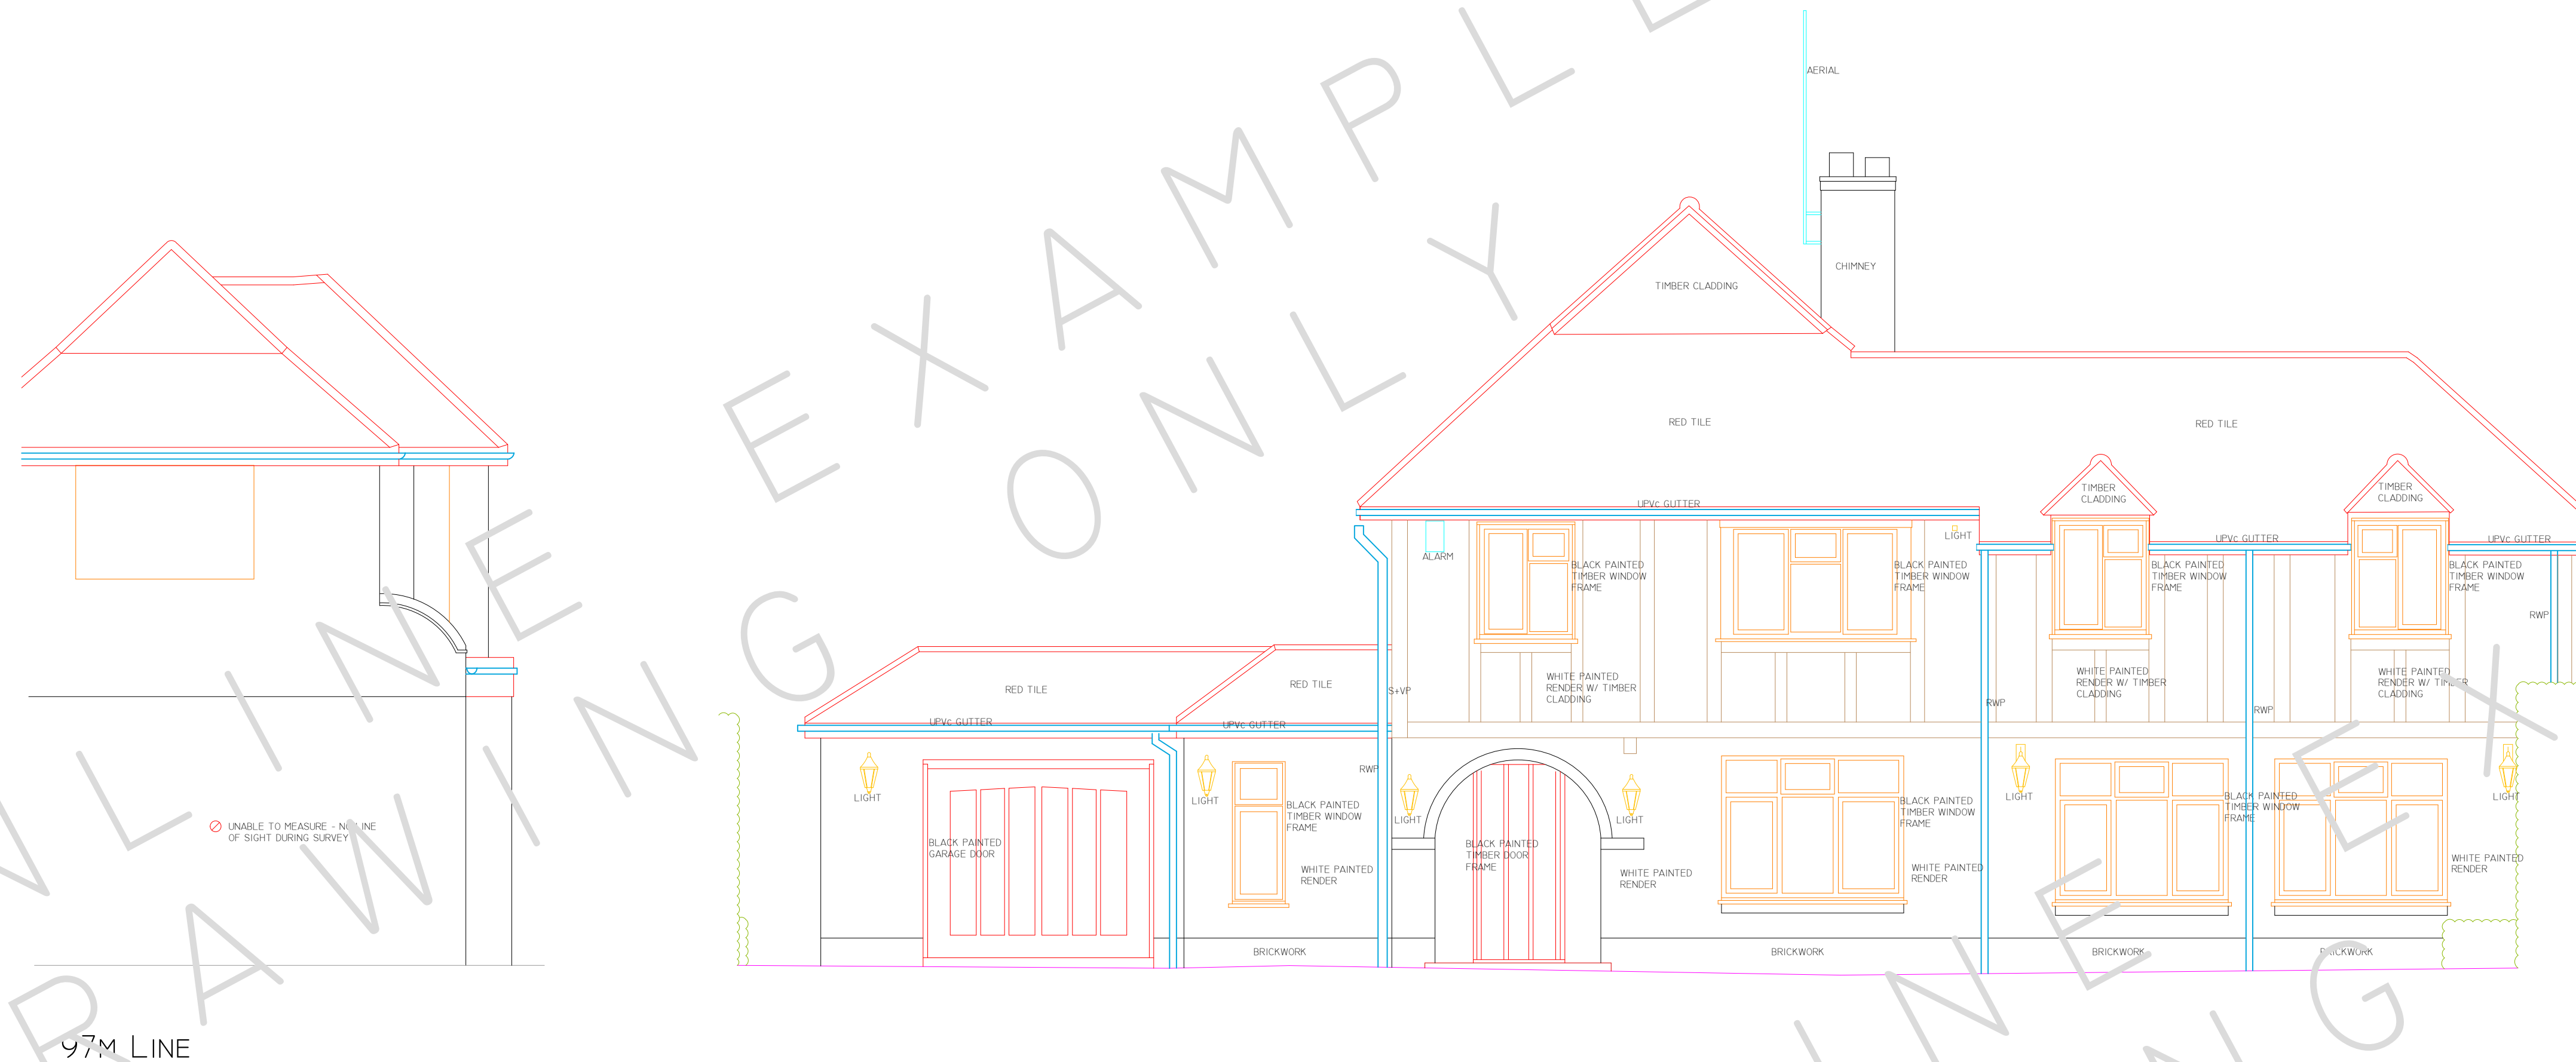

UNABLE TO MEASURE - NO LINE OF SIGHT DURING SURVEY

97M LINE

NORTHEAST ELEVATION
1:50 SCALE

REV	DATE	AMENDMENTS

Mobile CAD Surveying office & on site

PROJECT: MEASURED BUILDING SURVEY
ADDRESS: 41 THE AVENUE,


DWG NO.: 06
DWG TITLE: NORTHEAST ELEVATION
DWG DATE: 2018
DWG SIZE: SCALE AS SHOWN @ A1
DRAWN: JM | CHECKED: JH | ISSUE: 1

THIS DRAWING IS TO BE READ IN CONJUNCTION WITH ALL RELEVANT SPECIFICATIONS AND DRAWINGS ISSUED. FOR DISCREPANCIES OR OMISSIONS CONTACT MOBILE CAD SURVEYING SOLUTIONS LTD PRIOR TO WORK COMMENCING. THE CONTRACTOR IS TO CHECK AND VERIFY ALL BUILDING AND SITE DIMENSIONS AND LEVELS BEFORE WORK COMMENCES.

© COPYRIGHT MOBILE CAD SURVEYING SOLUTIONS LTD 2018

DO NOT SCALE THIS DRAWING - CHECK ALL DIMENSIONS ON SITE

NOTE:
AREAS DRAWN INDICATIVELY NOTED AND INDICATED BY GREY DASHED LINE AS LINE BELOW

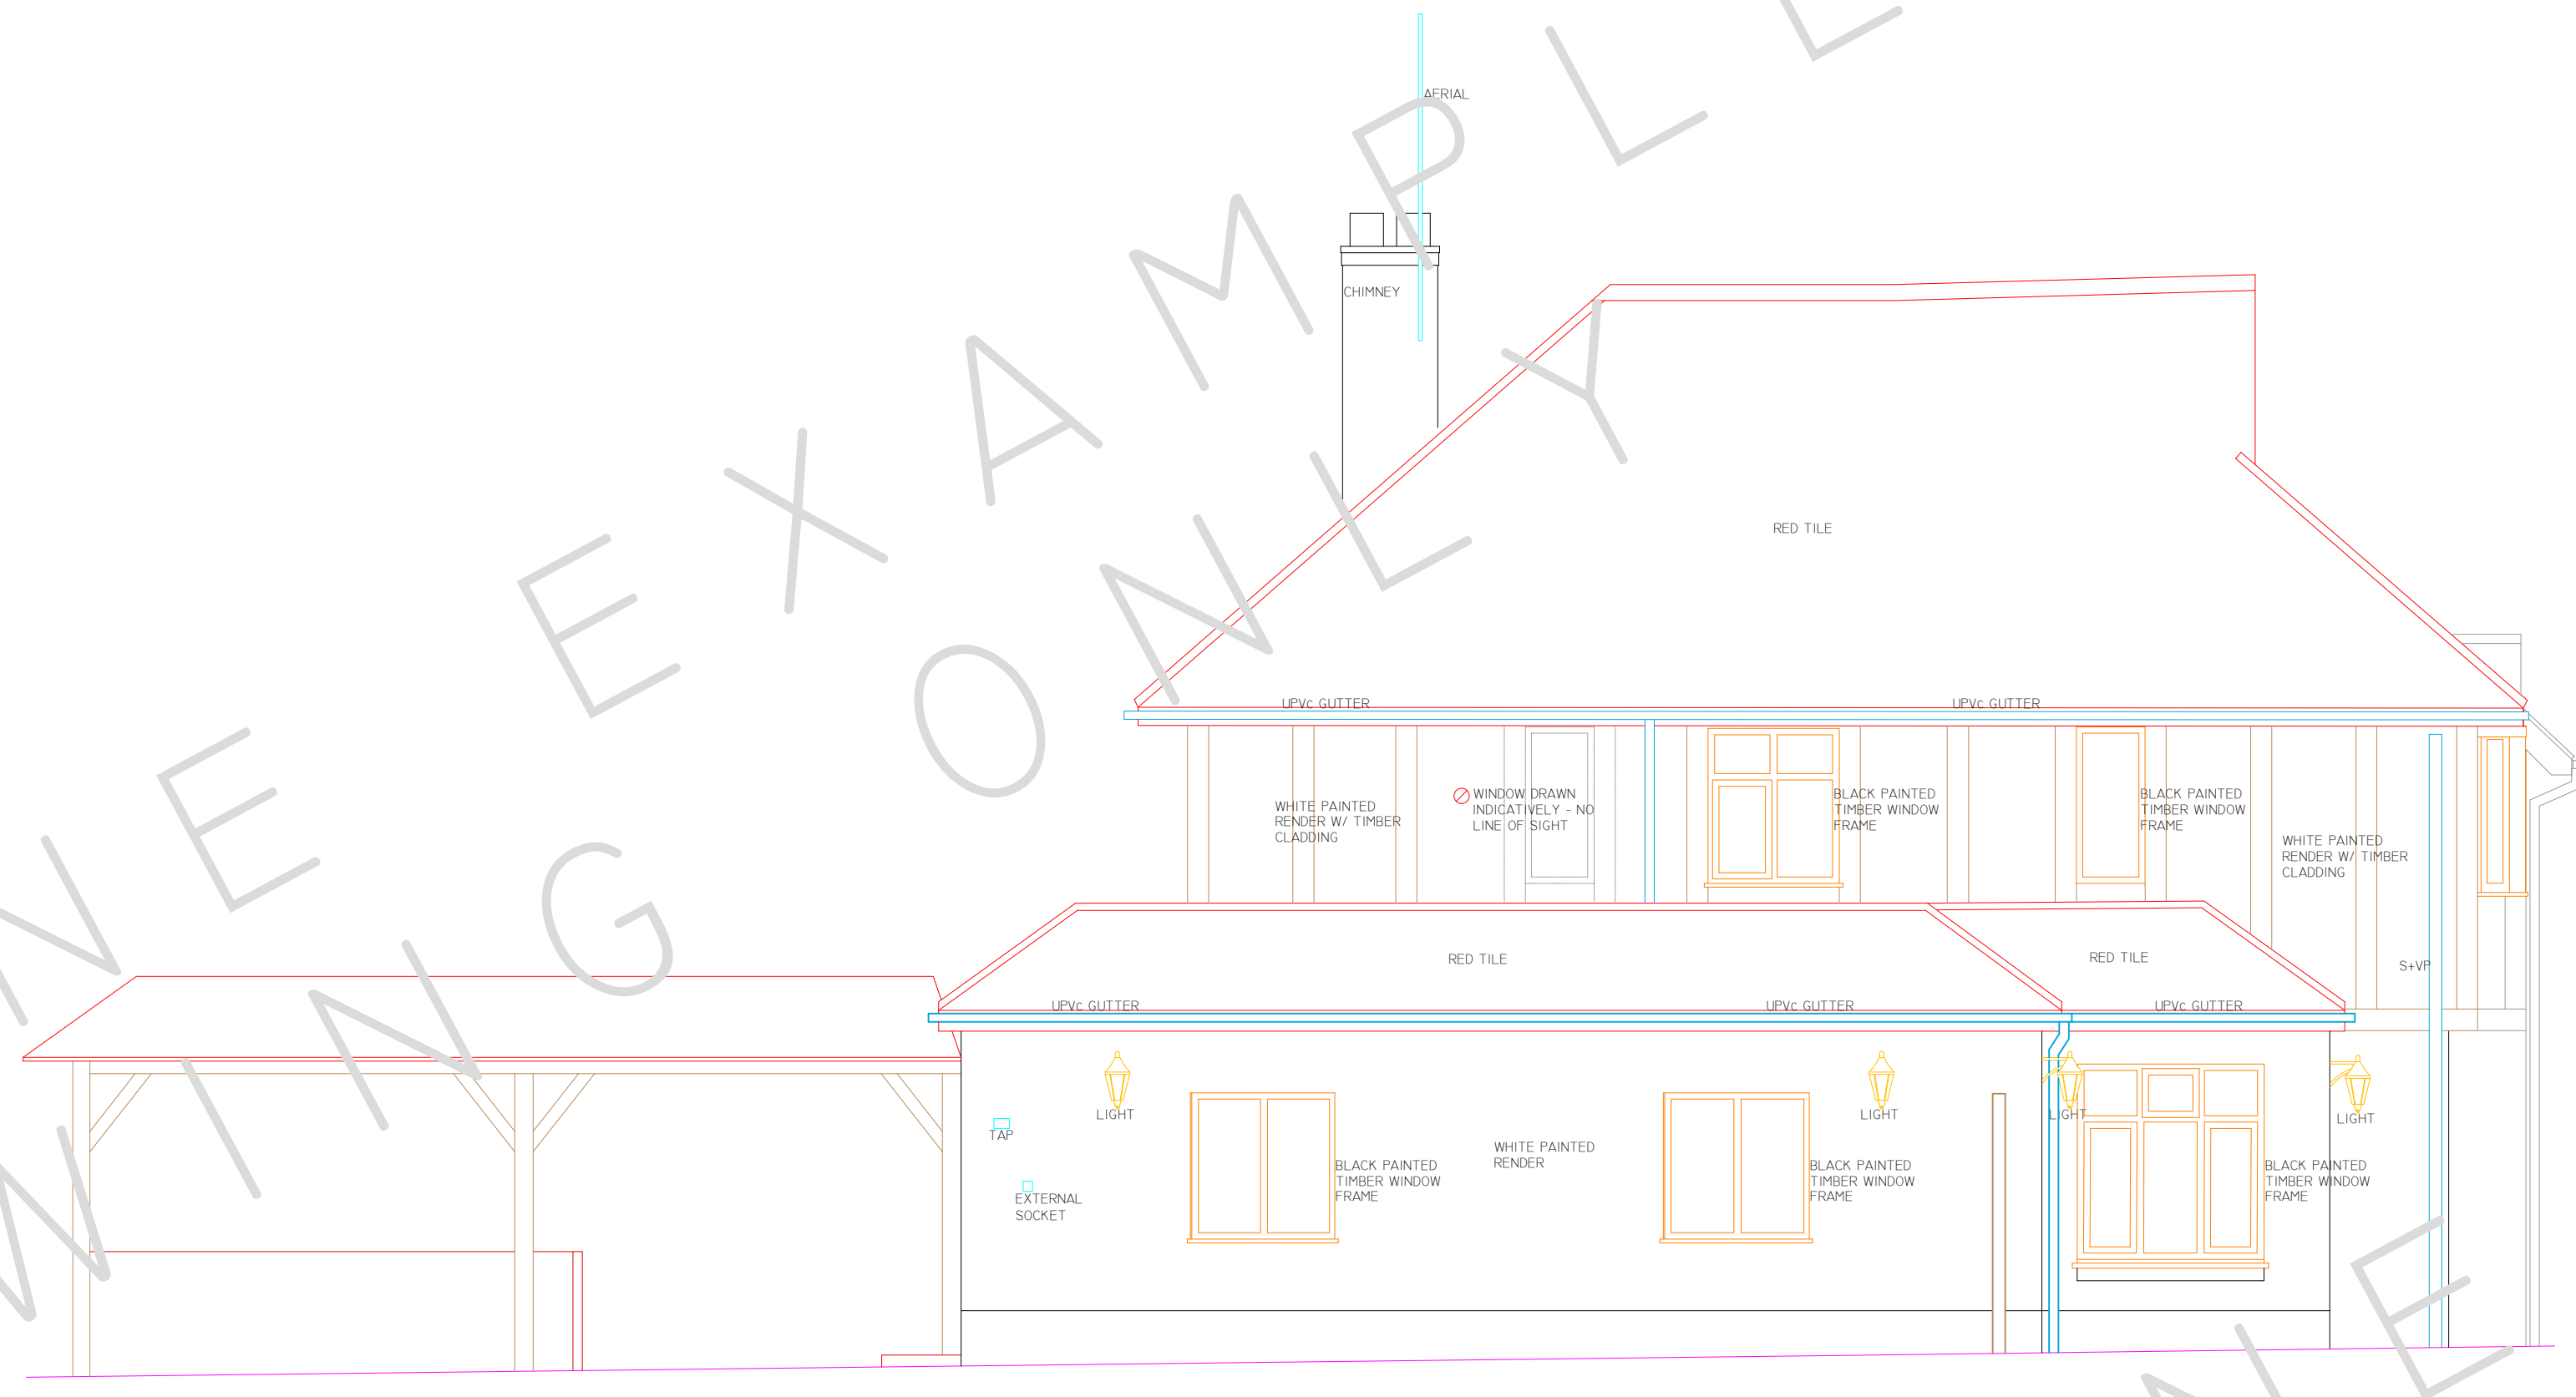


97M LINE

SOUTHEAST ELEVATION

1:50 SCALE

REV	DATE	AMENDMENTS



office & on site

www.mobilecad.co.uk

01273 810000

Unit 12, The Mill Lane, Littlehampton, West Sussex, BN15 2JG

01273 810000

PROJECT: MEASURED BUILDING SURVEY

ADDRESS: 41 THE AVENUE,

DWG NO.: 07

DWG TITLE: SOUTHEAST ELEVATION

DWG DATE: 2018

DWG SIZE: SCALE AS SHOWN @ A1


DRAWN: JM | CHECKED: JH | ISSUE: 1

THIS DRAWING IS TO BE READ IN CONJUNCTION WITH ALL RELEVANT SPECIFICATIONS AND DRAWINGS ISSUED. FOR DISCREPANCIES OR OMISSIONS CONTACT MOBILE CAD SURVEYING SOLUTIONS LTD PRIOR TO WORK COMMENCING. THE CONTRACTOR IS TO CHECK AND VERIFY ALL BUILDING AND SITE DIMENSIONS AND LEVELS BEFORE WORK COMMENCES.

© COPYRIGHT MOBILE CAD SURVEYING SOLUTIONS LTD 2018

DO NOT SCALE THIS DRAWING - CHECK ALL DIMENSIONS ON SITE

NOTE:
AREAS DRAWN INDICATIVELY NOTED AND INDICATED BY GREY DASHED LINE AS LINE BELOW

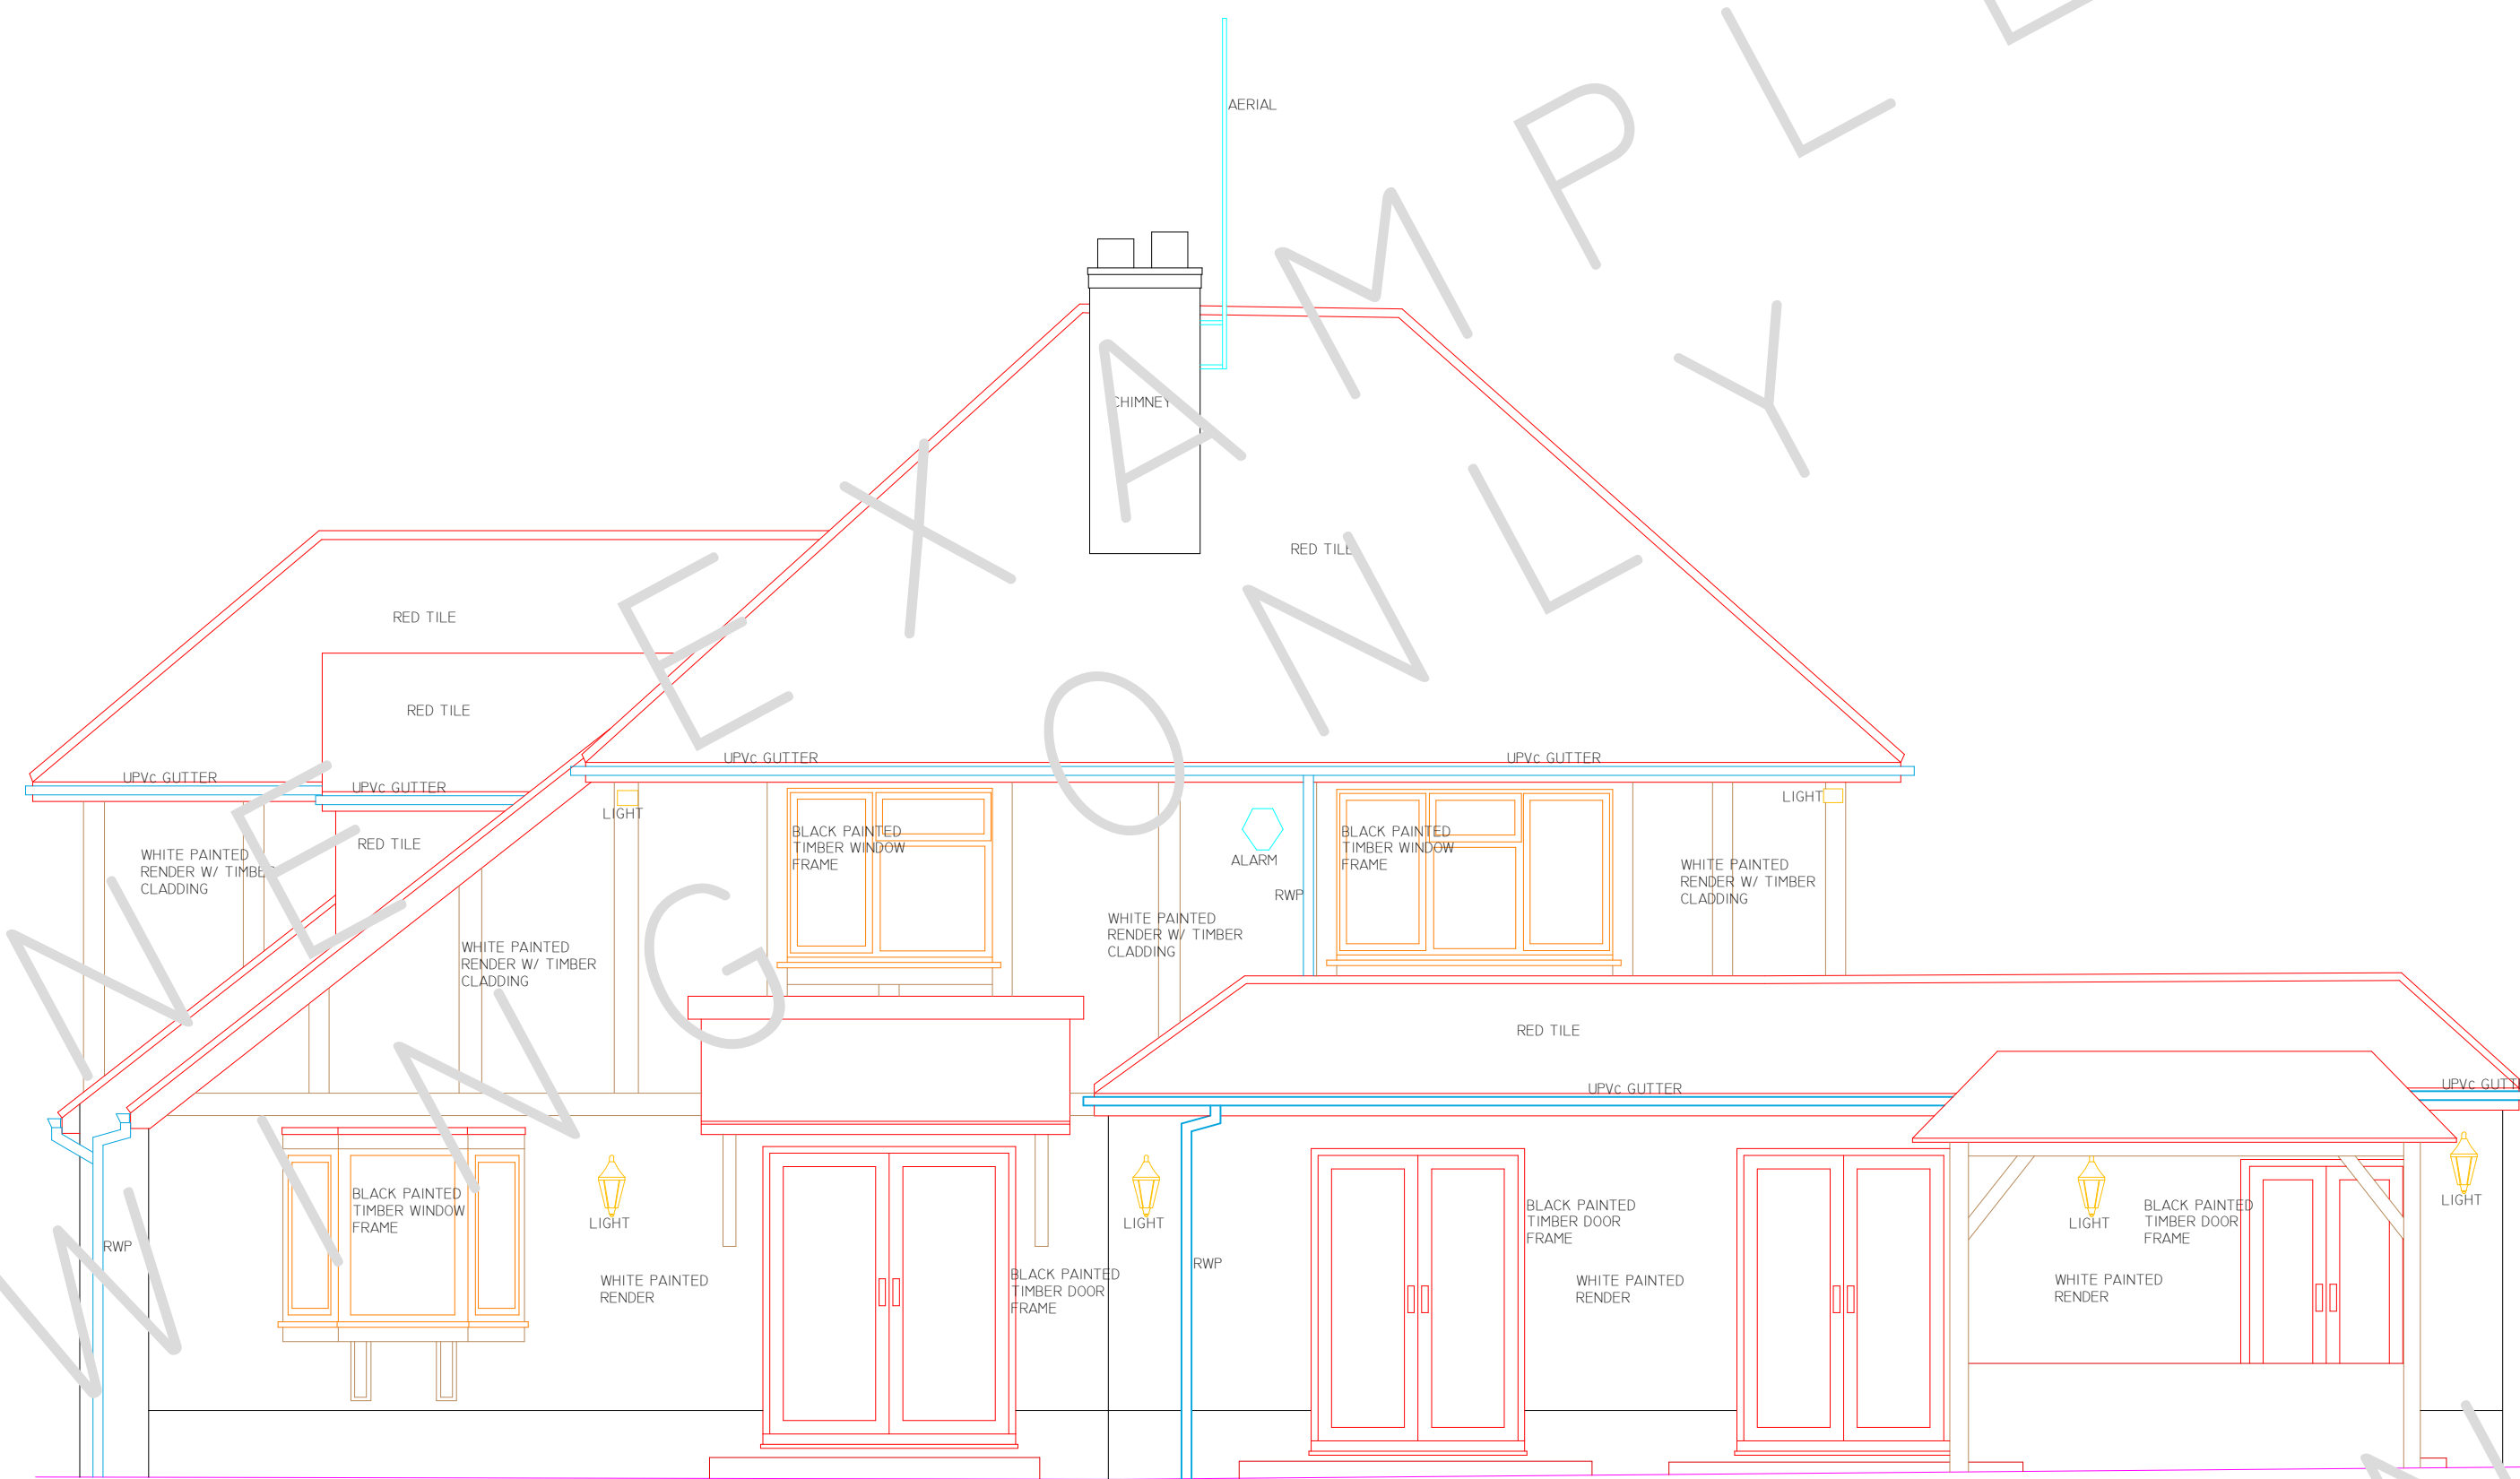

97M LINE

SOUTHWEST ELEVATION

1:50 SCALE

REV	DATE	AMENDMENTS

Mobile CAD Surveying office & on site


PROJECT: MEASURED BUILDING SURVEY
ADDRESS: 41 THE AVENUE

DWG NO.: 08
DWG TITLE: SOUTHWEST ELEVATION
DWG DATE: 2018
DWG SIZE: SCALE AS SHOWN @ A1
DRAWN: JM | CHECKED: JH | ISSUE: 1

THIS DRAWING IS TO BE READ IN CONJUNCTION WITH ALL RELEVANT SPECIFICATIONS AND DRAWINGS ISSUED. FOR DISCREPANCIES OR OMISSIONS CONTACT MOBILE CAD SURVEYING SOLUTIONS LTD PRIOR TO WORK COMMENCING. THE CONTRACTOR IS TO CHECK AND VERIFY ALL BUILDING AND SITE DIMENSIONS AND LEVELS BEFORE WORK COMMENCES.


© COPYRIGHT MOBILE CAD SURVEYING SOLUTIONS LTD 2018
DO NOT SCALE THIS DRAWING - CHECK ALL DIMENSIONS ON SITE

NOTE:
AREAS DRAWN INDICATIVELY NOTED AND INDICATED BY GREY DASHED LINE AS LINE BELOW

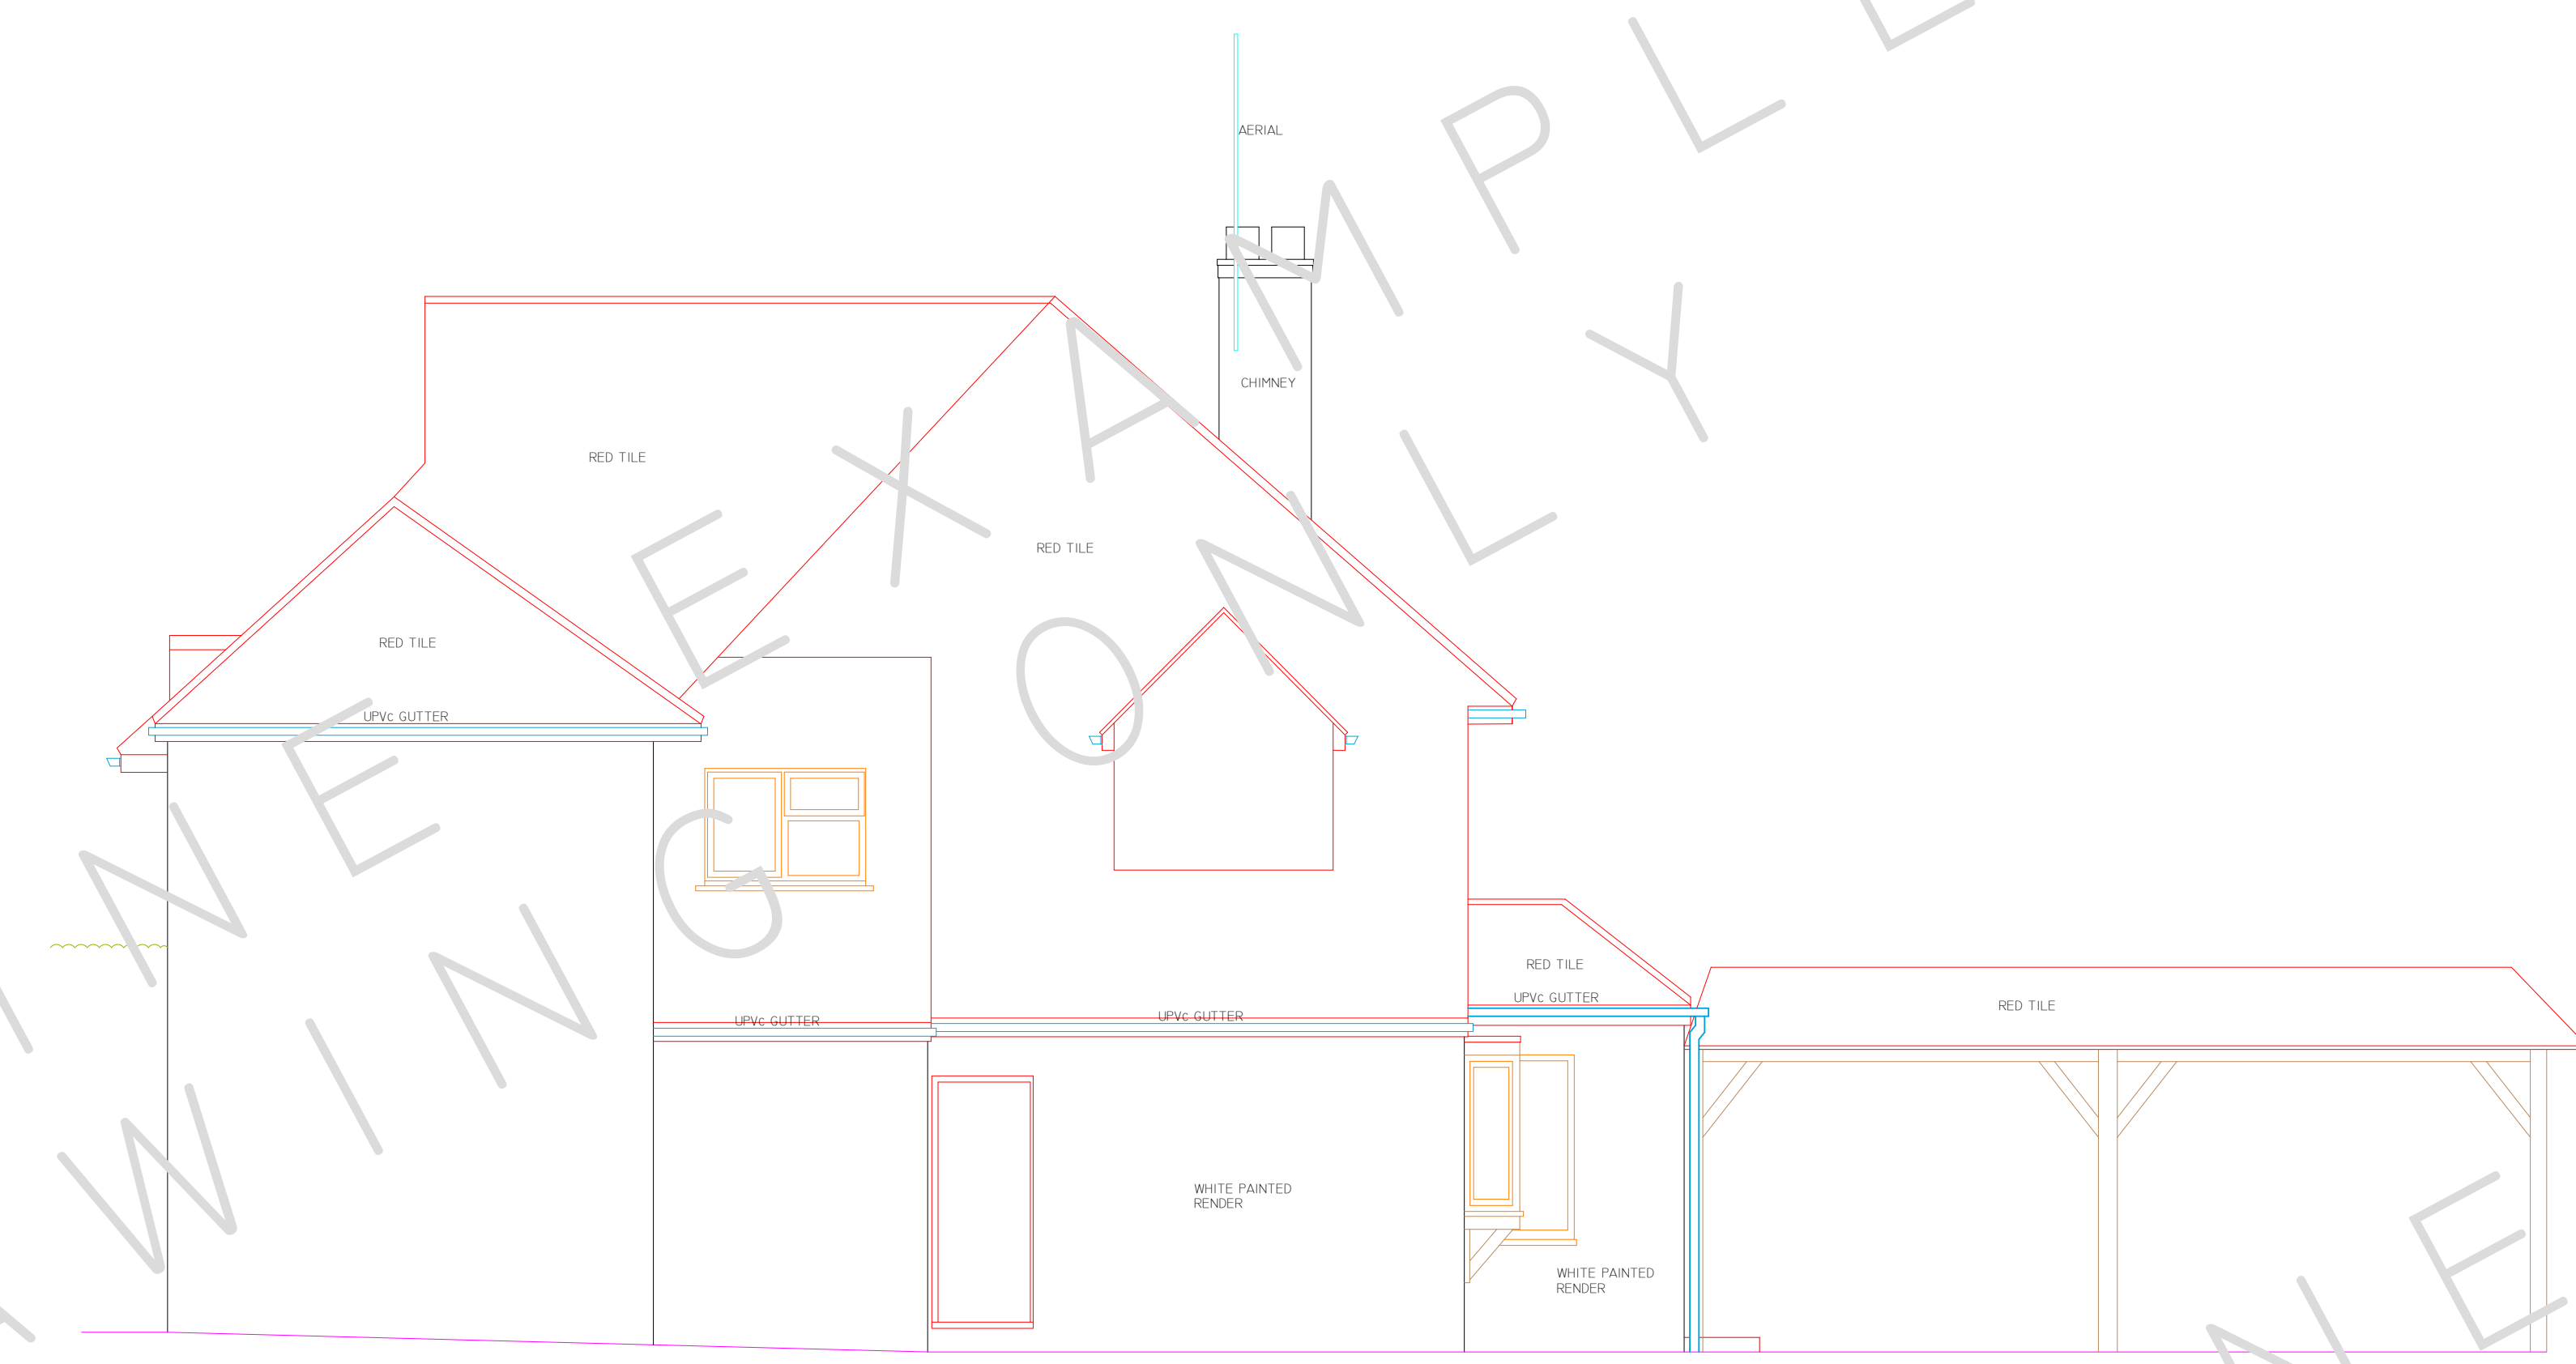

97M LINE
NORTHWEST ELEVATION
1:50 SCALE

REV	DATE	AMENDMENTS



office & on site

www.mobilecad.co.uk

01273 810000

Unit 10, The Avenues, Littlehampton, West Sussex, BN15 2AF


01273 810000

PROJECT: MEASURED BUILDING SURVEY
ADDRESS: 41 THE AVENUE,

DWG NO.: 09
DWG TITLE: NORTHWEST ELEVATION
DWG DATE: 2018
DWG SIZE: SCALE AS SHOWN @ A1
DRAWN: JM | CHECKED: JH | ISSUE: 1

THIS DRAWING IS TO BE READ IN CONJUNCTION WITH ALL RELEVANT SPECIFICATIONS AND DRAWINGS ISSUED. FOR DISCREPANCIES OR OMISSIONS CONTACT MOBILE CAD SURVEYING SOLUTIONS LTD PRIOR TO WORK COMMENCING. THE CONTRACTOR IS TO CHECK AND VERIFY ALL BUILDING AND SITE DIMENSIONS AND LEVELS BEFORE WORK COMMENCES.
 © COPYRIGHT MOBILE CAD SURVEYING SOLUTIONS LTD 2018
 DO NOT SCALE THIS DRAWING - CHECK ALL DIMENSIONS ON SITE

NOTE:
 AREAS DRAWN INDICATIVELY NOTED AND INDICATED BY GREY DASHED LINE AS LINE BELOW

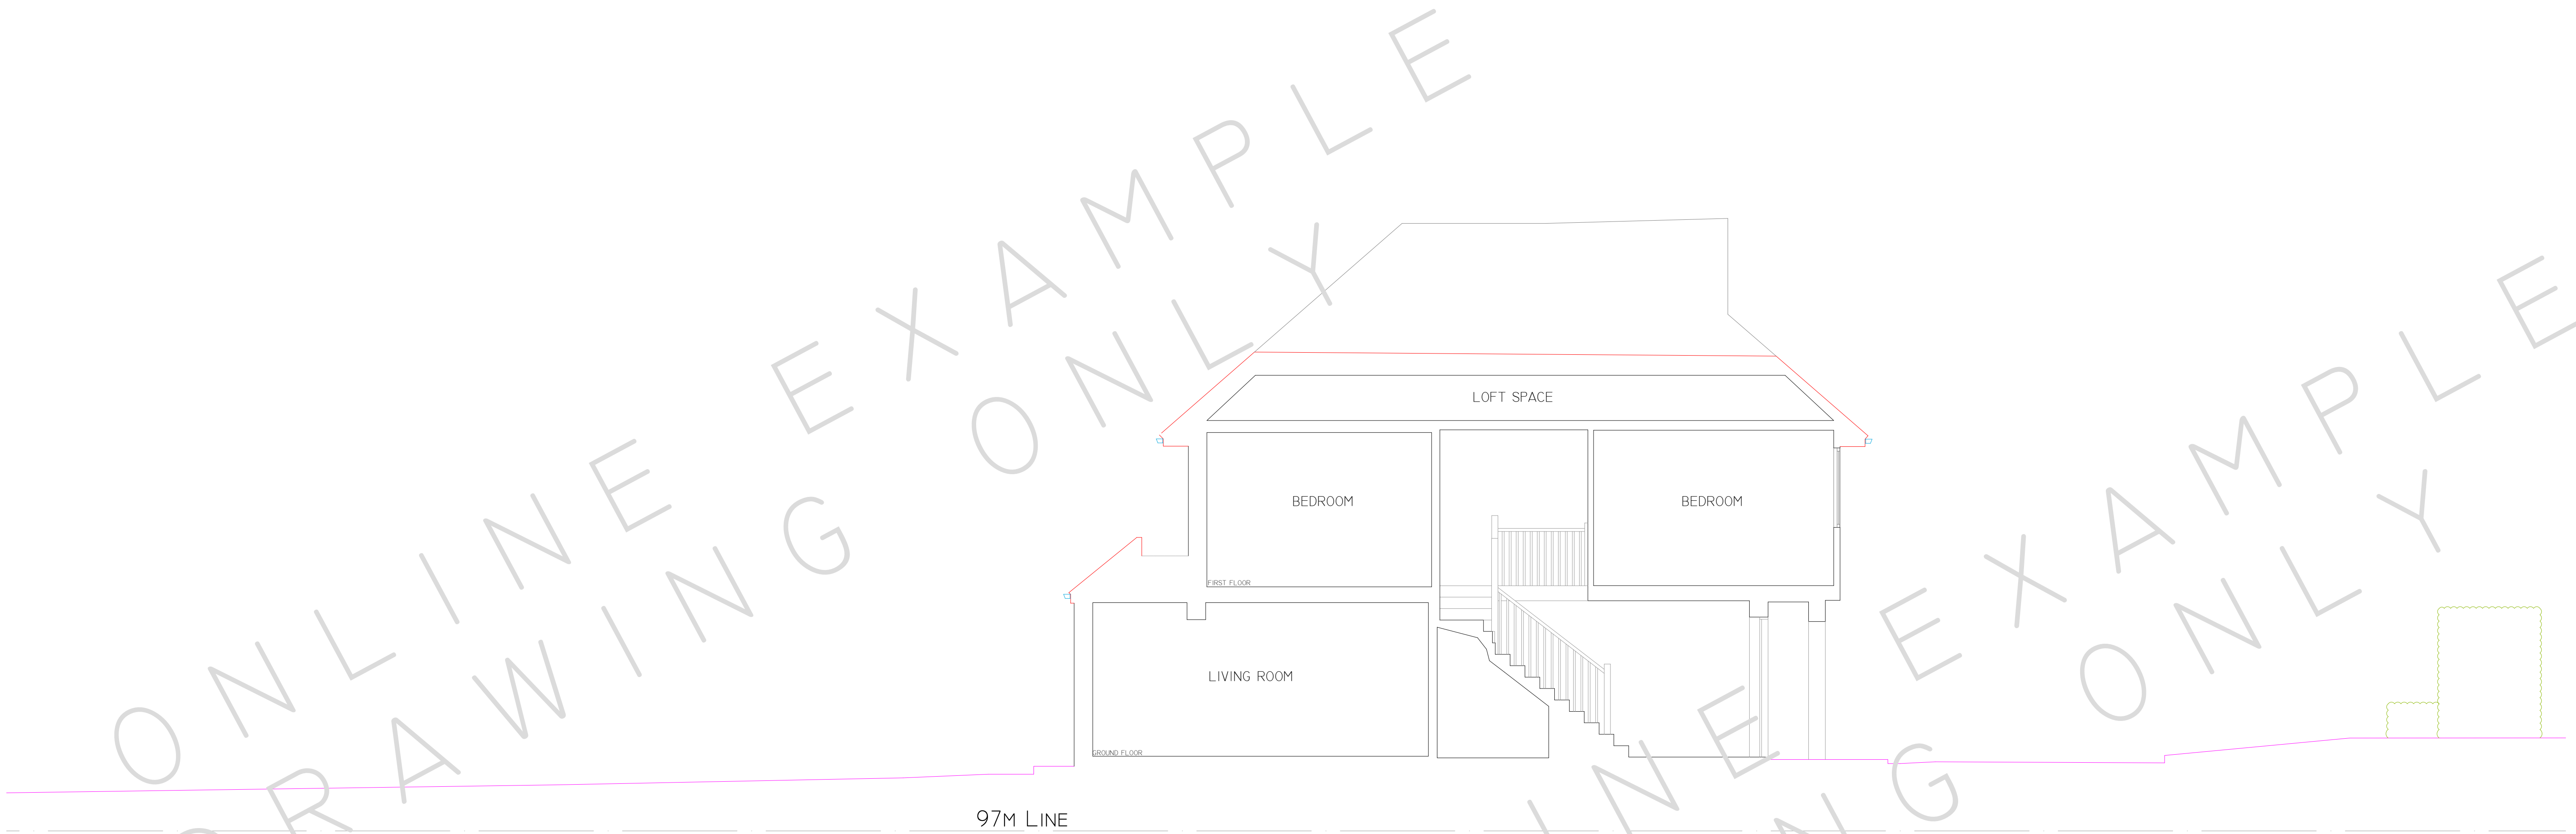

SECTION A--A
 1:50 SCALE

97M LINE

REV	DATE	AMENDMENTS


Mobile CAD Surveying office & on site

PROJECT: MEASURED BUILDING SURVEY
 ADDRESS: 41 THE AVENUE

DWG NO.: 10
 DWG TITLE: SECTION A--A
 DWG DATE: 2018
 DWG SIZE: SCALE AS SHOWN @ A1
 DRAWN: JM | CHECKED: JH | ISSUE: 1


THIS DRAWING IS TO BE READ IN CONJUNCTION WITH ALL RELEVANT SPECIFICATIONS AND DRAWINGS ISSUED. FOR DISCREPANCIES OR OMISSIONS CONTACT MOBILE CAD SURVEYING SOLUTIONS LTD PRIOR TO WORK COMMENCING. THE CONTRACTOR IS TO CHECK AND VERIFY ALL BUILDING AND SITE DIMENSIONS AND LEVELS BEFORE WORK COMMENCES.
 © COPYRIGHT MOBILE CAD SURVEYING SOLUTIONS LTD 2018
 DO NOT SCALE THIS DRAWING - CHECK ALL DIMENSIONS ON SITE

NOTE:
 AREAS DRAWN INDICATIVELY NOTED AND INDICATED BY GREY DASHED LINE AS LINE BELOW

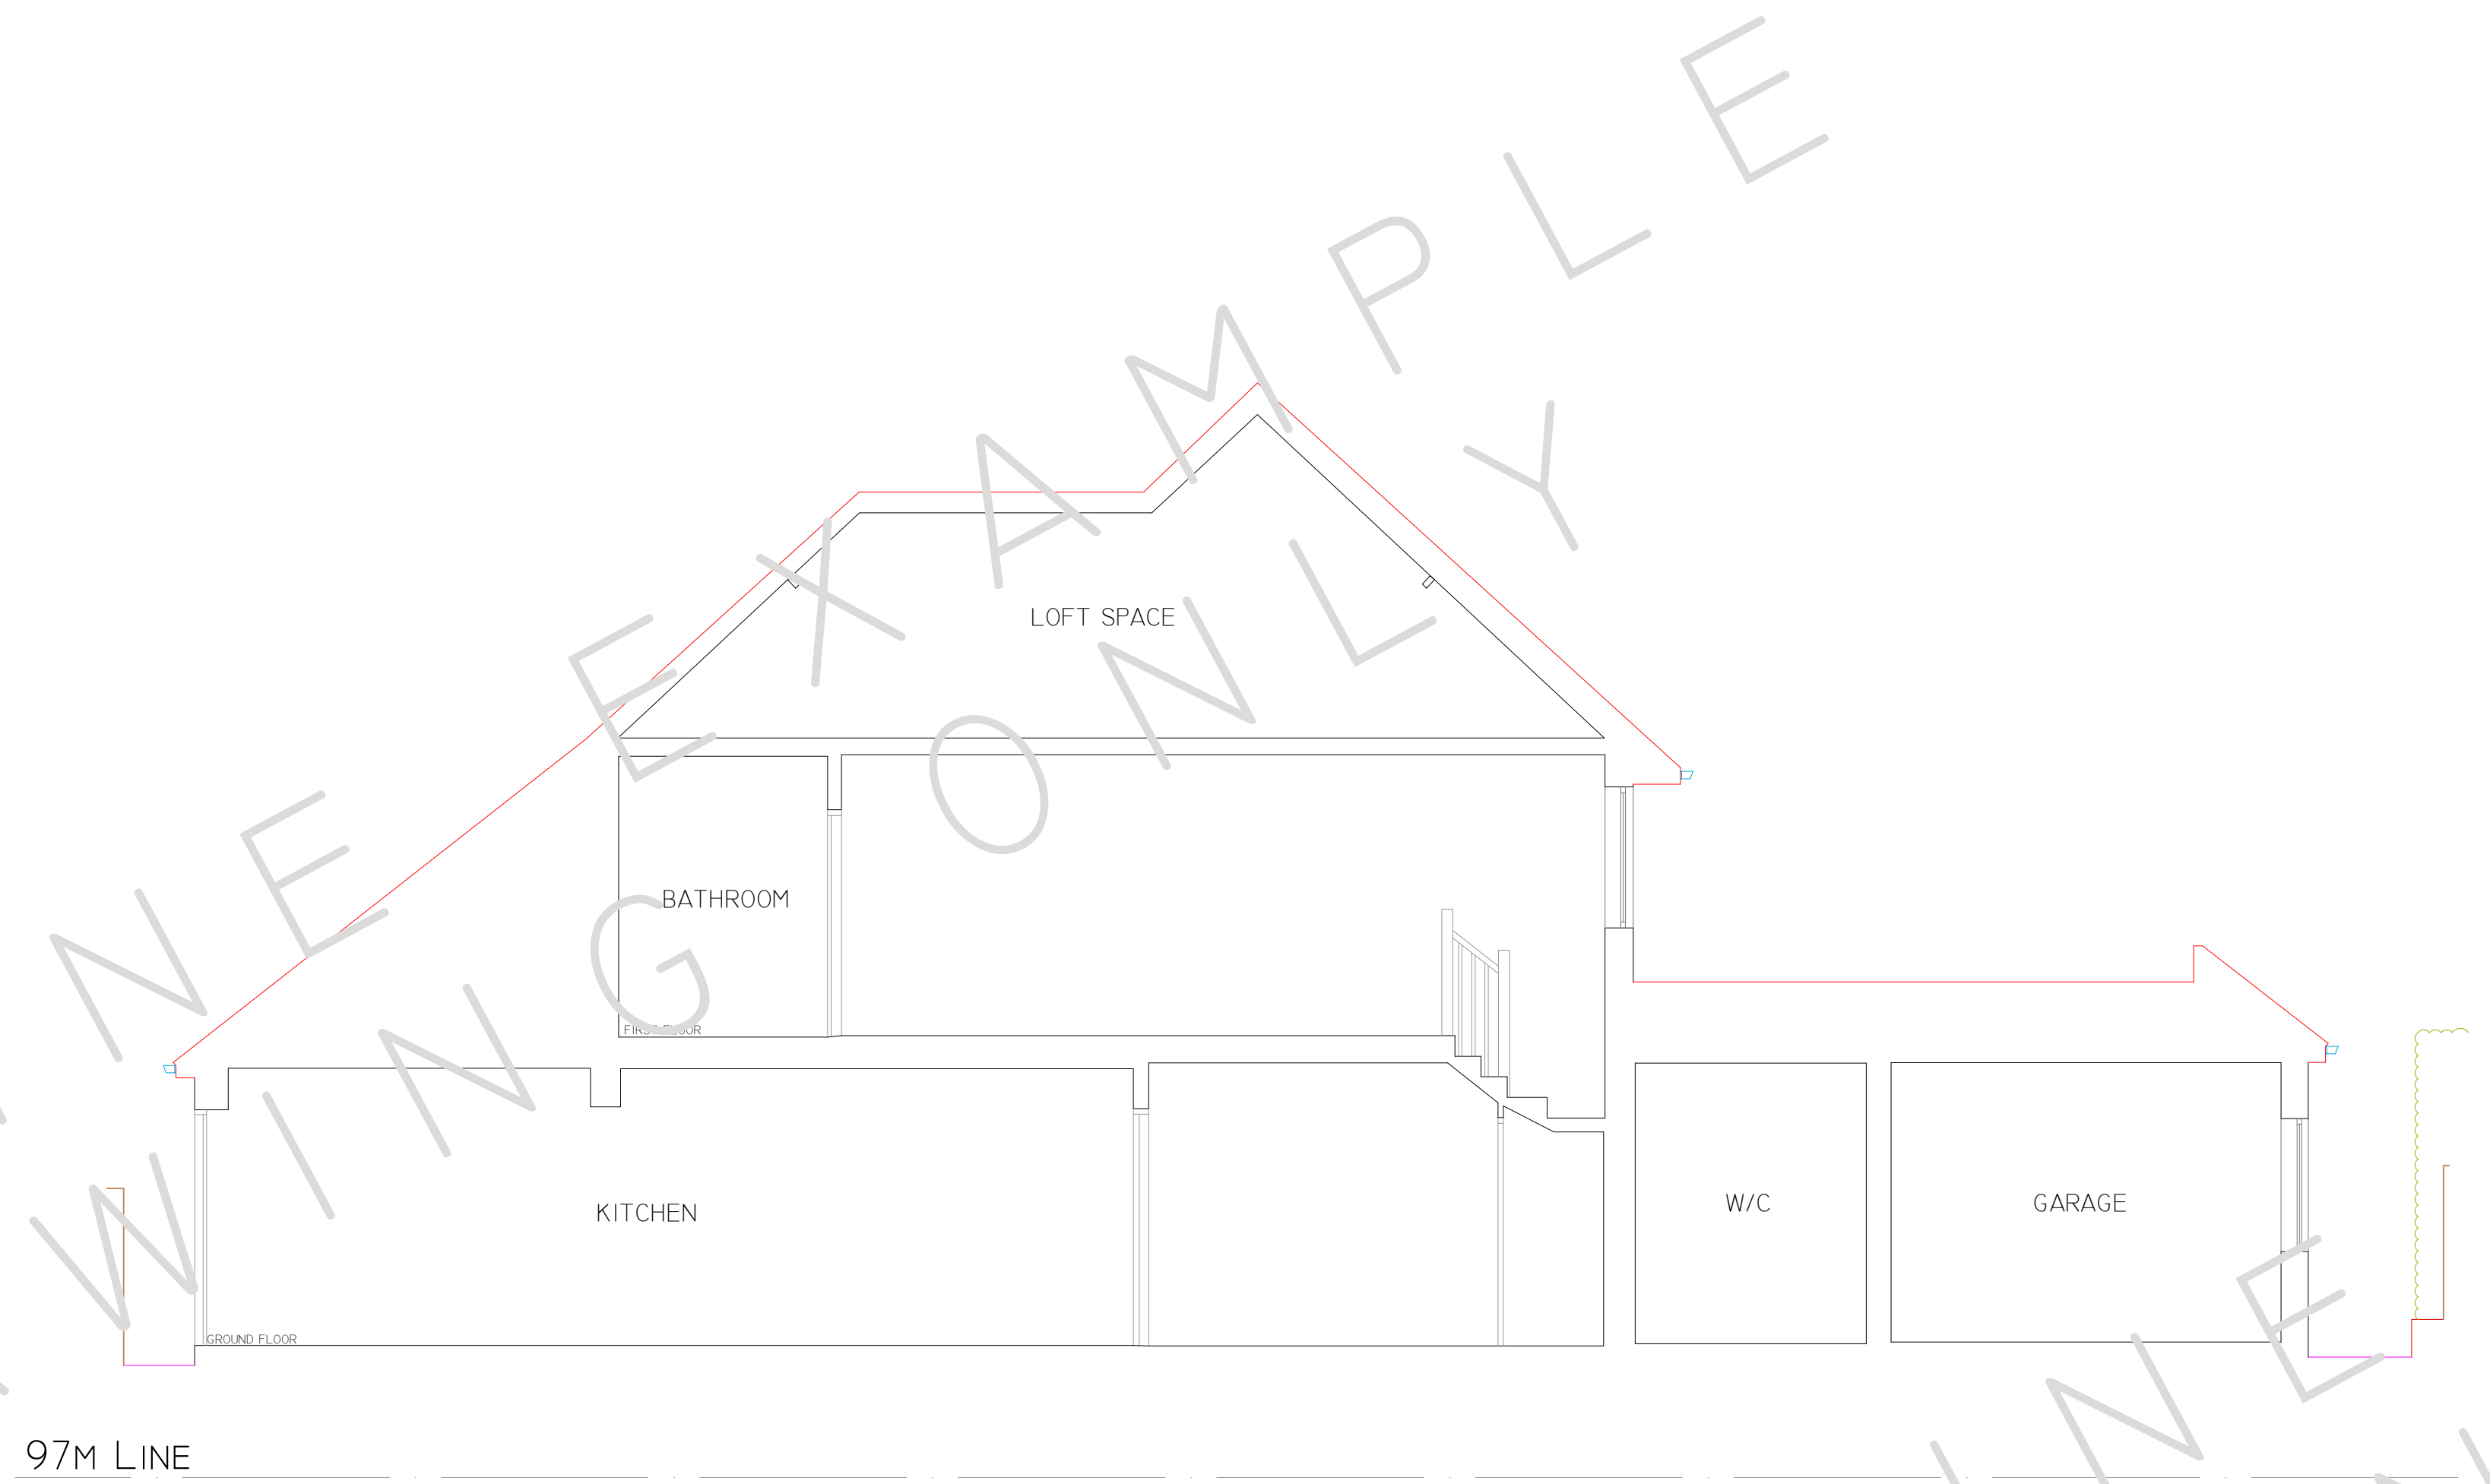

97M LINE
 SECTION B--B
 1:50 SCALE

REV	DATE	AMENDMENTS

 <small>office & on site</small> <small>www.mobilecad.co.uk</small> <small>01273 810000</small> <small>Unit 10, The Mill Lane, Littlehampton, West Sussex, BN15 2RQ</small> <small>01273 810000</small>	PROJECT: MEASURED BUILDING SURVEY
	ADDRESS: 41 THE AVENUE,
	DWG NO.: 11
	DWG TITLE: SECTION B--B
	DWG DATE: 2018
DWG SIZE: SCALE AS SHOWN @ A1	
DRAWN: JM	CHECKED: JH