


THIS DRAWING IS TO BE READ IN CONJUNCTION WITH ALL RELEVANT SPECIFICATIONS AND DRAWINGS ISSUED. FOR DISCREPANCIES OR OMISSIONS CONTACT MOBILE CAD SURVEYING SOLUTIONS LTD PRIOR TO WORK COMMENCING. THE CONTRACTOR IS TO CHECK AND VERIFY ALL BUILDING AND SITE DIMENSIONS AND LEVELS BEFORE WORK COMMENCES.

© COPYRIGHT MOBILE CAD SURVEYING SOLUTIONS LTD 2019

DO NOT SCALE THIS DRAWING - CHECK ALL DIMENSIONS ON SITE

NOTE:  
AREAS DRAWN INDICATIVELY NOTED AND INDICATED BY GREY DASHED LINE AS LINE BELOW


LEVEL DATUM & ORIENTATION

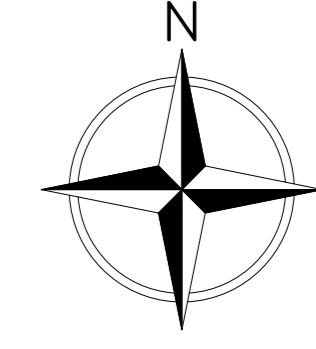

GEOGRAPHICAL ORIENTATION & NORTH POINT SHOWN ARE INDICATIVE ONLY.  
ARBITRARY LEVELS CO-ORDINATED TO LOCAL STATIONS POSITIONED ON SITE DURING SURVEY.

ABBREVIATIONS & LEGEND:

<p><b>LEVELS &amp; HEIGHTS</b></p> <ul style="list-style-type: none"> <li>CL - COVER LEVEL</li> <li>IL - INVERT LEVEL</li> <li>L - LEVEL</li> <li>HT - HEIGHT</li> <li>STN - SURVEY STATION</li> <li>BM - BENCH MARK</li> <li>CE - CEILING</li> <li>J - JOISTS</li> <li>RA - RAFTERS</li> <li>E - EAVES</li> <li>FR - FLAT ROOF</li> <li>F - FENCE</li> <li>US - UNDERSIDE OF</li> <li>R - RIDGE</li> <li>SL - SLAB</li> <li>SF - SCOFFIT</li> <li>T - TREE</li> <li>THR - THRESHOLD</li> <li>To - TOP OF</li> <li>W - WALL</li> <li>HH - HEAD HEIGHT</li> <li>OH - OPENING HEIGHT</li> <li>SH - SILL HEIGHT</li> </ul> <p><b>GENERAL NOTE</b></p> <ul style="list-style-type: none"> <li>AB - ALUMINIUM BOARD</li> <li>AC - AIR CONDITIONING UNIT</li> <li>AHU - AIR HANDLING UNIT</li> <li>AP - ALARM PANEL</li> <li>B - BENCH</li> <li>BA - BATH</li> <li>BE - BENCH</li> <li>BS - BUS STOP</li> <li>BL - BOILER</li> <li>BKD - BOOKING UNIT</li> <li>CAH - CEILING ACCESS HATCH</li> <li>CHY - CHIMNEY</li> <li>CLD - CLIFFORD</li> <li>LD - DOGS WASTE BIN</li> <li>DW - DWARF WALL</li> <li>DK - DROP KEYS</li> <li>EDB - ELECTRICAL DISTRIBUTION BOARD</li> <li>ER - EXTRACT DRILL</li> <li>EM - ELECTRIC METER</li> <li>FB - FUSE BOX</li> <li>FP - FIREPLACE</li> <li>FUJ - FUSE</li> <li>FAP - FIRE ALARM PANEL</li> <li>GR - GRASS</li> <li>GU - GUARDING</li> <li>GM - GAS METER</li> <li>HMC - HOT WATER CILINDER</li> <li>LAH - LIFT ACCESS HATCH</li> <li>LP - LIFT POST</li> <li>PC - PELICAN CROSSING</li> <li>PS - PAVING SLABS</li> <li>PL - PAVEMENT LIGHT</li> <li>PLT - PLANTING</li> <li>PB - POST BOX</li> <li>RS - RAILINGS</li> <li>RS - ROAD SIGN</li> <li>SB - SPEED BUMP</li> <li>SG - SIGNAGE</li> <li>SN - STREET NAME SIGN</li> <li>SW - SHOWER</li> <li>SHW - SHELVE</li> <li>TR - TELEPHONE BOX</li> <li>TL - TRAFFIC LIGHT</li> <li>TM - TICKET MACHINE</li> <li>TP - TELEGRAPH POLE</li> <li>VE - VEGETATION</li> <li>W - WATER</li> <li>WD - WARDROBE</li> <li>WH - WATER HEATER</li> <li>ZC - ZEBRA CROSSING</li> </ul>	<p><b>SURVICES</b></p> <ul style="list-style-type: none"> <li>BT - BRITISH TELECOMS</li> <li>CATV - CABLE TELEVISION</li> <li>ER - EARTHING ROD</li> <li>ES - ELECTRICAL SUPPLY</li> <li>FR - FIRE HYDRANT</li> <li>GAS - GAS SUPPLY</li> <li>PO - POST OFFICE TELEPHONE</li> <li>SV - STOP VALVE</li> <li>TSSU - TRAFFIC LIGHT SIGNALS</li> </ul> <p><b>DRAINAGE</b></p> <ul style="list-style-type: none"> <li>GC - GULLY</li> <li>INC - INSPECTION CHAMBER</li> <li>M/H - MANHOLE</li> <li>RE - RODDIN EYE</li> <li>RWP - RAIN WATER PIPE</li> <li>UTL - UNABLE TO LIFT</li> <li>SVP - SOIL &amp; VEGETATION</li> <li>ST - STOP TAP</li> <li>WM - WATER METER</li> </ul> <p><b>TYPICAL DRAWING SYMBOLS</b></p> <ul style="list-style-type: none"> <li>SPOT LEVEL <math>\times</math> 96.256</li> <li>HEIGHT <math>\triangle</math> 99.034</li> <li>SURVEY STATION <math>\triangle</math> STN 01 ELEV: 96.256 HT: 95.102</li> <li>MANHOLE / INSPECTION CHAMBER <math>\square</math> 96.256 ELEV: 96.256</li> <li>SURVEY HEIGHT <math>\oplus</math> 96.256</li> <li>WINDOW TAG <math>\square</math> WINDOW TAG ELEV: 96.256</li> <li>DOOR TAG <math>\square</math> DOOR TAG ELEV: 96.256</li> <li>RADIATOR TAG <math>\square</math> RADIATOR TAG ELEV: 96.256</li> </ul> <p><b>TOPOGRAPHICAL SYMBOLS</b></p> <ul style="list-style-type: none"> <li>OVERHEAD ELECTRICAL - ELEC - <math>\text{---} \times \text{---}</math></li> <li>OVERHEAD TELEPHONE - TELE - <math>\text{---} \times \text{---}</math></li> <li>FENCE LINE <math>\text{---} \times \text{---}</math></li> <li>VEGETATION OUTLINE <math>\text{---} \times \text{---}</math></li> <li>SINGLE GATE <math>\text{---} \times \text{---}</math></li> <li>DOUBLE GATE <math>\text{---} \times \text{---}</math></li> <li>TREE <math>\text{---} \times \text{---}</math></li> <li>CONTOURS <math>\text{---} \times \text{---}</math></li> </ul>
---	---

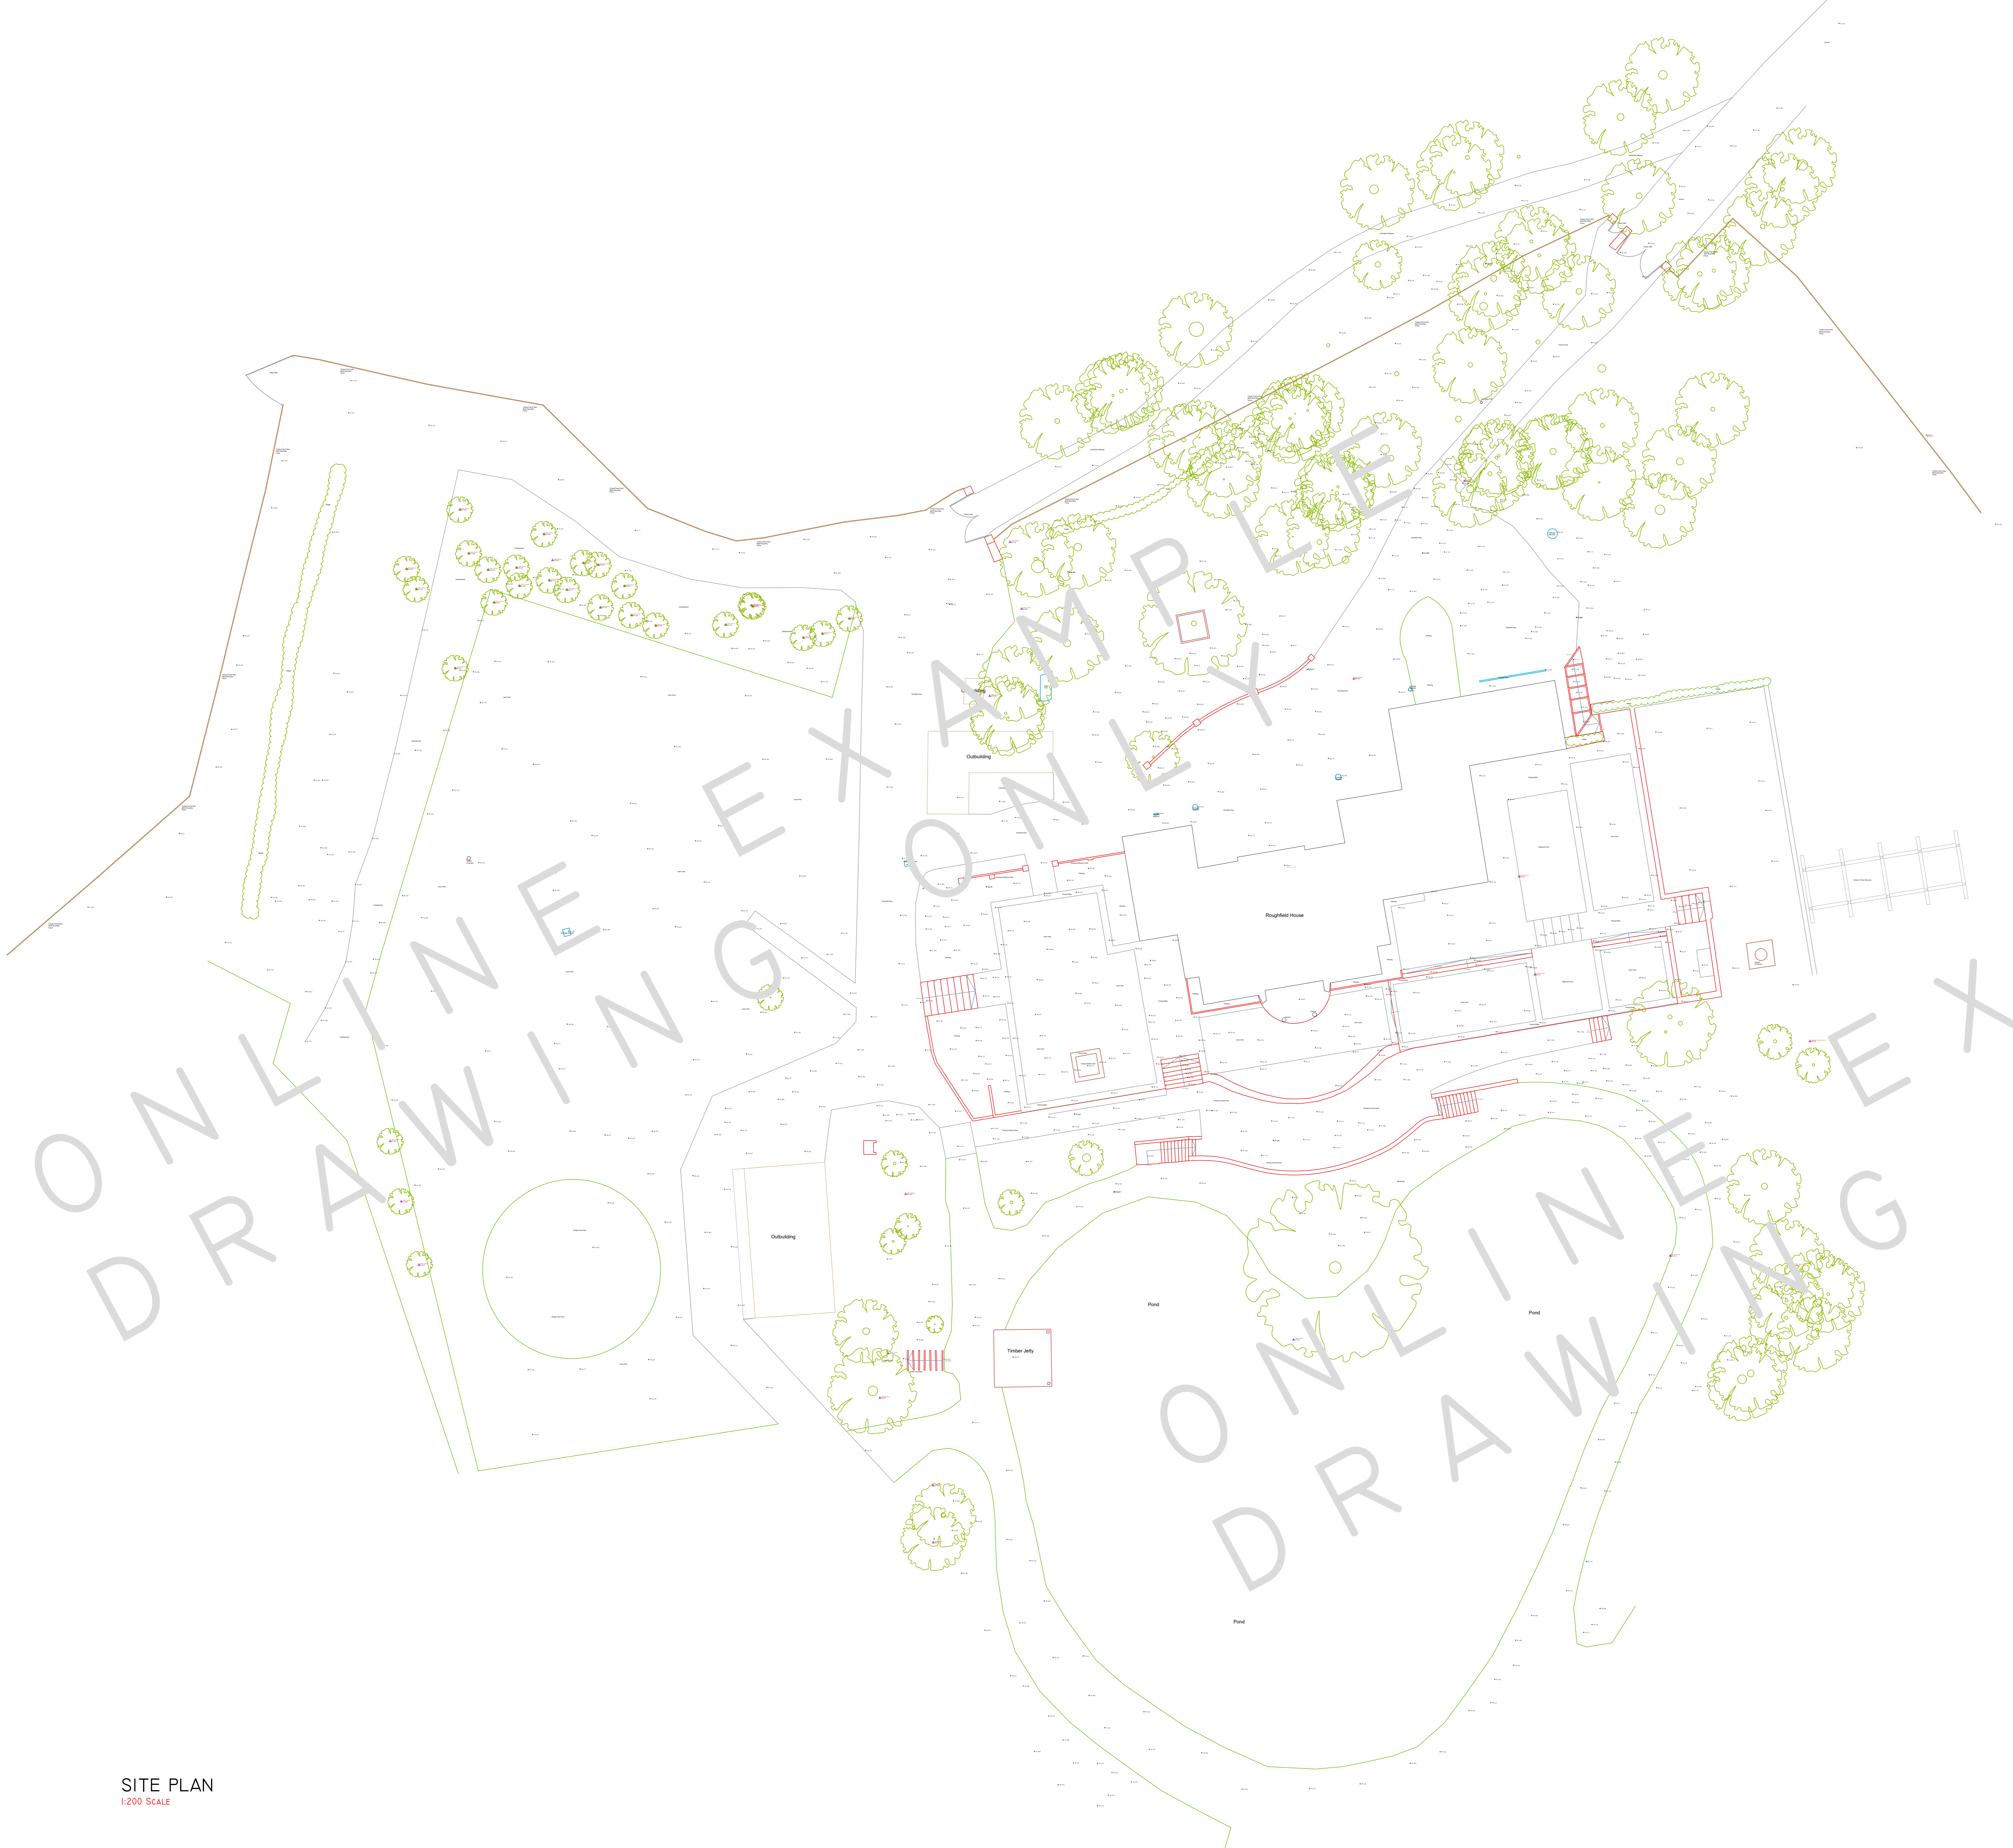

REV	DATE	AMENDMENTS

PROJECT: TOPOGRAPHICAL SURVEY  
ADDRESS: ROUGHFIELD HOUSE

DWG NO.: 01  
DWG TITLE: SITE PLAN  
DWG DATE: 2015  
DWG SIZE: SCALE AS SHOWN @ A0  
DRAWN: JW CHECKED: SC

SITE PLAN  
1:200 SCALE

Mobile CAD Surveying  
office & on site

© 2015 MOBILE CAD SURVEYING SOLUTIONS LTD  
12 LONDON OFFICE  
12-13 GUY RD LONDON  
E2 9JY